



TOP VIEW

SCALE 1:10

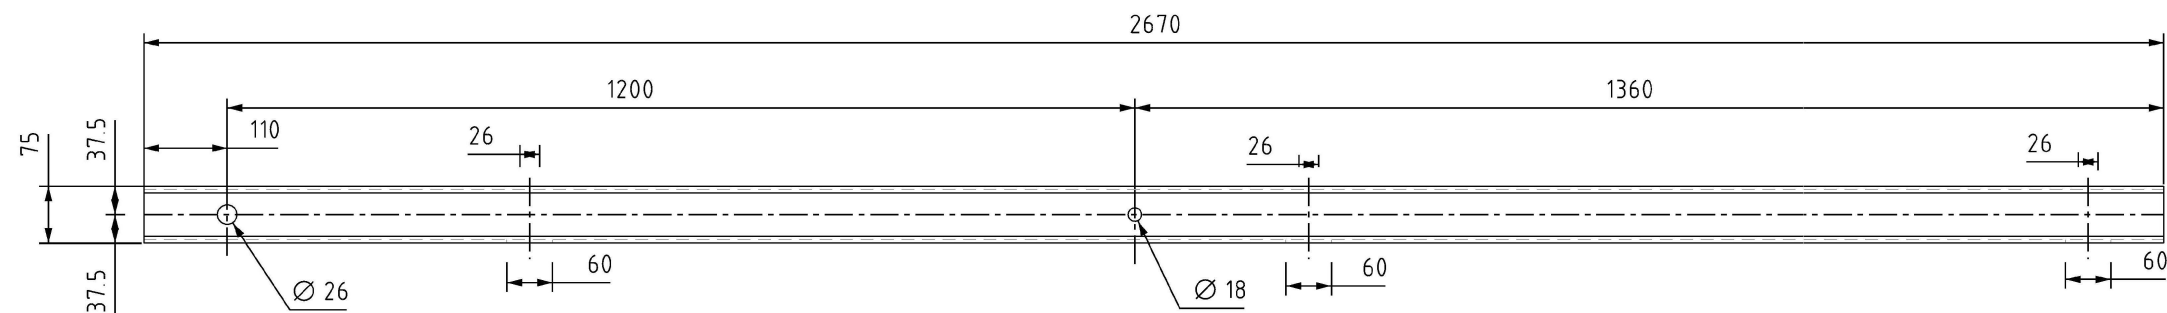

FRONT ELEVATION

SCALE 1:10

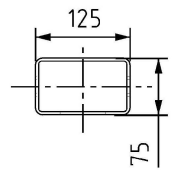

END VIEW

SCALE 1:10

MATERIAL: 125X75X4 DURAGAL RHS
ITEM NUMBER: 298786

NOTES:

1. ALL HOLES ARE TO BE ON BOTH SIDES OF THE CHANNEL.
2. DURAGAL MATERIAL SHALL BE GRADE 450.

								DES B. VANDERSTELT DRN P. GUNA CKD B. BAYRAM APPD B. VANDERSTELT SCALE 1:10 ISSUED OCT '25 ALL DIM. IN mm DRAFTING STANDARD TO A.S.1100		POWER STANDARD DRAWING CROSSARM HV ALLEY FOR UNIVERSAL POLE CONSTRUCTION A3 DRAWING NUMBER S01-01-02-24 CAD PRODUCT - DO NOT AMEND MANUALLY		0 AMDT	
0	ISSUED FOR CONSTRUCTION.					P.G.	OCT'25	B.B.	B.V.				
NO	DESCRIPTION					DRN	DATE	CKD	APPD				
AMENDMENTS													