


1 FRONT ELEVATION
SCALE 1:2

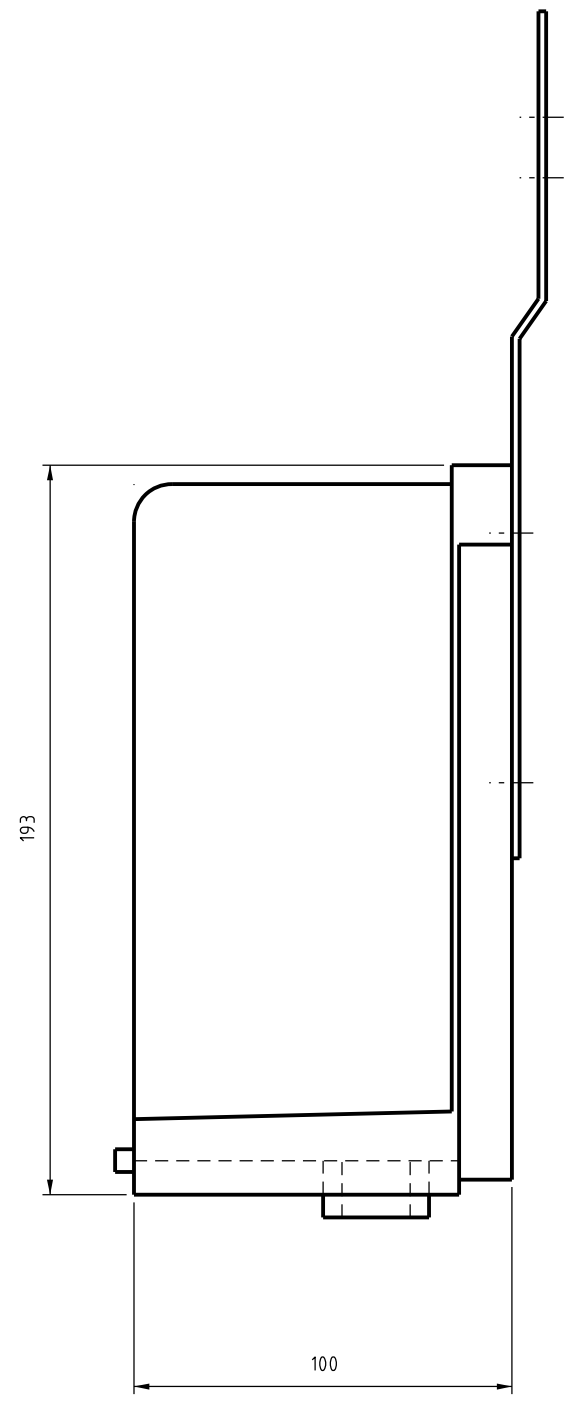

1 SIDE ELEVATION
SCALE 1:2

NOTES :

1. BOX TO BE FITTED WITH TERMINATORS SUITABLE FOR TERMINATING CABLES.
2. NEUTRAL LINK TO BE CAPABLE OF TERMINATING FIVE CABLES.
3. ALL TERMINALS TO BE CAPABLE OF TERMINATING A MAXIMUM OF 50 sq.mm COPPER.
4. JUNCTION BOX BODY SHALL BE POLYPROPYLENE.
5. JUNCTION BOX TO BE SUPPLIED COMPLETE WITH GALVANIZED MOUNTING BRACKETS. GALVANIZING TO BE TO AS1650.

ITEM 1 - JUNCTION BOX
ITEM NUMBER - 206169

DRG NO	DESCRIPTION	NO	DESCRIPTION	DRN	DATE	CKD	APPD
x	x	4	ITEM NUMBER AMENDED	C.C.	OCT'18	B.V.	B.V.
		3	REDRAWN ON CAD	A.D.	MAY'98	R.I.	F.R.
		2	NOTE 5 ADDED	GMCK	SEP'91	A.B.	x
		1	DIMENSIONS ADDED. NOTE 3 AND 4 AMENDED	G.L.	ARP'91	A.B.	x
ASSOCIATED DRAWINGS		AMENDMENTS					



POWER STANDARD DRAWING			
DES	-	SWITCHGEAR	
DRN	A.DAVIS	LV - ABC	
CKD	R.INNES	JUNCTION BOX	
APPD	F.ROBSON	POLE TOP FITTING	
SCALE	AS SHOWN	A3	DRAWING NUMBER S04-1-3-04
ISSUED	MAY 1998	CAD PRODUCT - DO NOT AMEND MANUALLY	
ALL DIM. IN mm			
DRAFTING STANDARD TO A.S.1100			

