

NOTES:

1. WHEN SINGLE LEAF GATE REQUIRED WITH OPENING UP TO 3700 WIDE, USING 2100 CHAINWIRE MESH, THE CONSTRUCTION OF SECURITY FENCE SHALL BE AS DRAWN.
2. IN CASE OF USING 2430 HIGH CHAINWIRE MESH, THE FOLLOWING ADDITIONAL MATERIALS AND PROCEDURE SHALL BE USED:
(A) ADDITIONAL CABLE WIRE SHALL BE USED, AT 610 CENTERS (4 ALTOGETHER);
(B) INTERMEDIATE POST SIZE SHALL BE INCREASED FROM DN40 TO DN50;
(C) HEIGHT OF BRACE/STRAINER POST CONNECTION TO BE 2200.
3. POST CAPS - 3.2mm THICK, PRESSED MILD STEEL, GALVANIZED.
4. STRINGING WIRE-TWO STRANDS OF 4mm GALVANIZED WIRE TWISTED TOGETHER DURING ERECTION.
5. TIE WIRE - 2mm SOFT MILD STEEL GALVANIZED.
6. BARBED WIRE DOUBLE STRAND 2.5mm 'IOWA' PATTERN WITH 2mm FOUR (4) POINTS BARBS AT 90 CENTRES.
7. ALL CONNECTIONS SHALL BE MADE USING STANDARD PATTERN GALVANIZED CLAMPS.
8. GATE FITTINGS SHALL BE HEAVY-DUTY GALVANIZED.
9. FOR EARTHING PURPOSES, ALL POSTS SHALL HAVE 50 X 50 X 6 MS CLEATS WELDED JUST ABOVE GL DRILL 14mm CLEARANCE HOLE CENTRALLY. EARTH CONNECTION IS REQUIRED ONLY FOR ELECTRICAL EQUIPMENT, NOT GENERAL PURPOSE FENCING.
10. TO PREVENT WEED GROWTH, AND PROVIDE A MOWING STRIP, A CONTINUOUS CONCRETE STRIP 150mm WIDE (75mm EITHER SIDE OF FENCE) TO BE 50mm ABOVE FINISHED SURFACE OF GRAVEL SHALL BE CONSTRUCTED, MINIMUM THICKNESS 165mm. MOWING STRIPS ONLY SUPPLIED WHEN INCLUDED IN SPECIFICATION.
11. CONCRETE IS TO BE GRADE N25 (F_c 25MPa, 20mm MAXIMUM AGGREGATE). ALL WORK IS TO BE CARRIED OUT IN ACCORDANCE WITH AS3600.
12. MGT MEDIUM GAUGE TUBE.
13. ALL WELDS AND BLACK METAL SURFACES TO BE DEGREASED, CLEANED AND COATED WITH INORGANIC EPOXY ZINC COMPOUND.

ALIGNMENT:


1. THE FENCE SHALL BE CONSTRUCTED AS SHOWN ON THE RESPECTIVE SITE PLAN.
2. OVERHANGING SECTIONS OF BARBED WIRE IN STREETS, PROPERTIES ETC SHALL BE SUBJECT TO AN AGREEMENT.

CONSTRUCTION:


1. CONCRETE SHALL BE FINISHED BY TROWEL. ALL EDGES SHALL BE CURVED, AND A FALL OF 10mm FROM POSTS SHALL BE PROVIDED.
2. SURPLUS MATERIALS FROM EARTHWORKS SHALL BE REMOVED FROM SITE OR SPREAD WHERE DIRECTED.
3. SPACING:
(A) CORNER POST SHALL BE PLACED AT ALL CHANGES OF DIRECTION;
(B) STRAINING POSTS SHALL BE SPACED AT ALL DEFINITE CHANGE OF GRADE, OTHER STRAINING POSTS SHALL BE SPACED EVENLY, IN BETWEEN, AT INTERVALS NOT EXCEEDING 27m;
(C) INTERMEDIATE POSTS SHALL BE SPACED EVENLY BETWEEN ALL GATE AND CORNER POSTS AND/OR STRAINING POSTS AT INTERVALS NOT EXCEEDING 4.5m.
4. ALL BRACING SHALL BE WITHIN THE SECURED AREA.
5. CHAINWIRE SHALL BE SECURED TO EACH ROW OF STRINGING WIRE AT 300mm CENTRES WITH TWO (2) TURNS OF GALVANIZED TIE WIRE. ENDS OF THE WIRE SHALL BE TWISTED UP TIGHT WITH THREE (3) COMPLETE TURNS.
6. SECURE CHAINWIRE TO EACH INTERMEDIATE POST USING GALVANIZED TIE WIRE PASSING THROUGH EACH HOLE IN THE POST.
7. A CONCRETE BLOCK 300 X 300 X 300 WITH DN32 SOCKETS SHALL BE PLACED TO SECURE GATE IN THE OPEN POSITION.
8. A HEAVY DUTY CHAIN OF APPROVED LENGTH AND SIZE SHALL BE WELDED TO ONE (1) GATE, AS DIRECTED.

CHAINWIRE MESH SECURITY FENCE & GATES


PEDESTRIAN GATES TO BE FITTED WITH TWO GALV HINGES, PIVOT PLATE AND PIN. TO BE FASTENED WITH MEDIUM DUTY GALV PADBOLT.

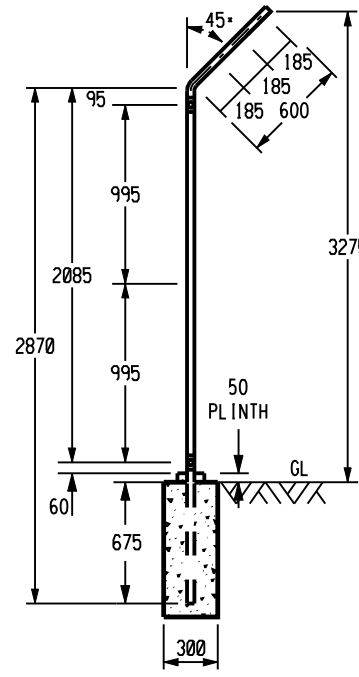


INTERMEDIATE POST
SCALE 1:40

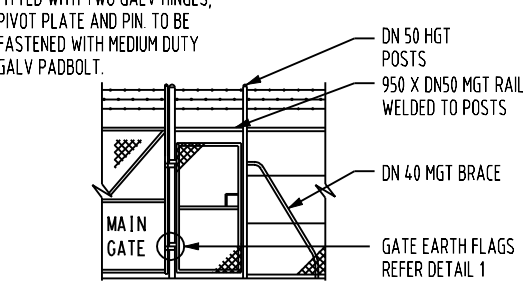


PEDESTRIAN GATE ADJ TO MAIN GATE
SCALE 1:100

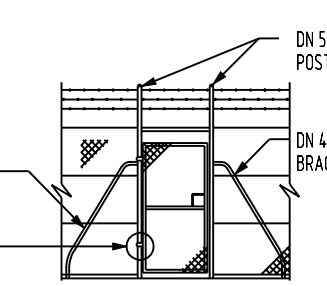


PEDESTRIAN GATE ON FENCE LINE
SCALE 1:100

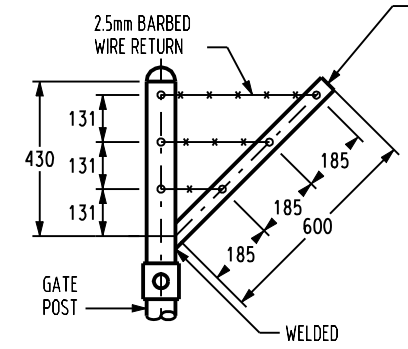


BARBED WIRE RETURN TO GATE POST
SCALE 1:20

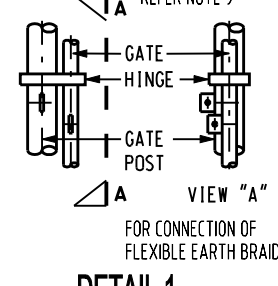


DETAIL 1 EARTH FLAGS
SCALE 1:20

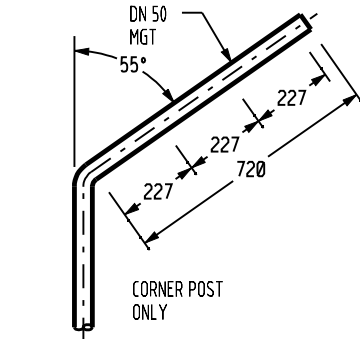


BARBED WIRE SPACING
SCALE 1:20

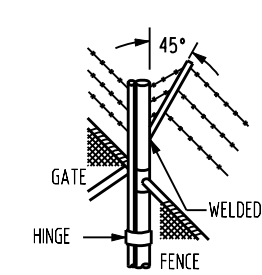


GATE & FENCE TOP DETAILS
SCALE 1:40

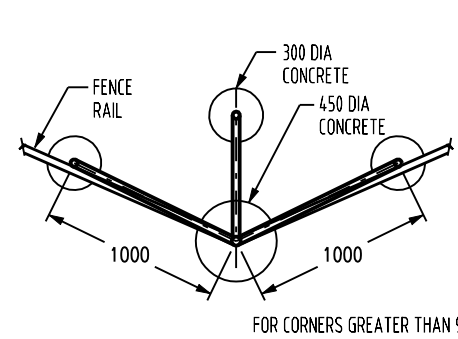

CORNER POST ARRGT
SCALE 1:40

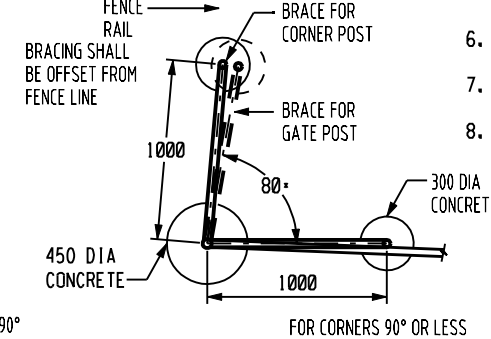

CORNER & GATE POST ARRGT
SCALE 1:40

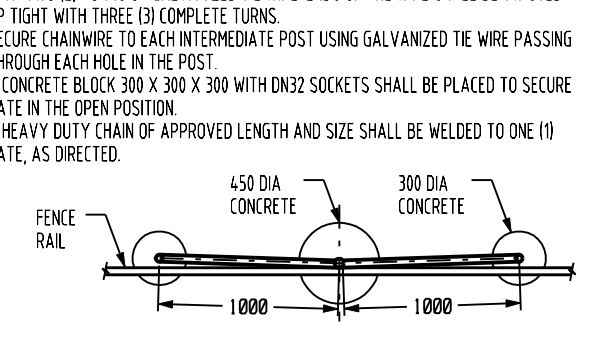

STRAINER POST ARRGT
SCALE 1:40

NO	DESCRIPTION	DRN	DATE	CKD	APPD
2	TITLEBLOCK & DRAWING NUMBER FORMATTED	K.T.	FEB'19	C.C.	C.C.
1	TITLE AMENDED	C.C.	DEC'18	B.V.	B.C.
0	ISSUED FOR CONSTRUCTION	A.D.	SEP'99	R.I.	F.R.
AMENDMENTS					

PowerWater
NORTHERN TERRITORY

DES .	POWER STANDARD DRAWING		
DRN .	CIVIL		
CKD .	CHAINWIRE MESH SECURITY FENCE		
APPD .	WITH TOP AND BOTTOM RAILS		
SCALE .	LOW RISK AREA		
ISSUED .	A3	DRAWING NUMBER	S02-02-06-22
ALL DIM. IN mm			
DRAFTING STANDARD TO A.S.1100	CAD PRODUCT - DO NOT AMEND MANUALLY		AMD T