



PLAN
SCALE 1:20

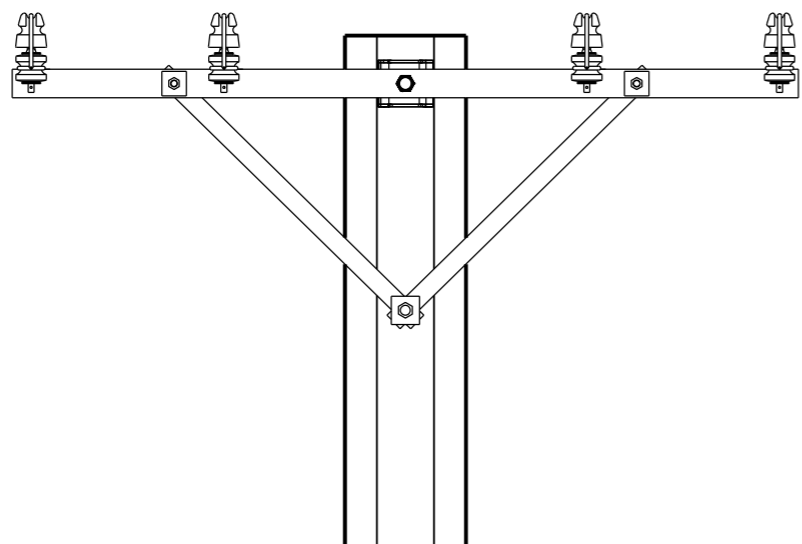

ELEVATION
SCALE 1:20

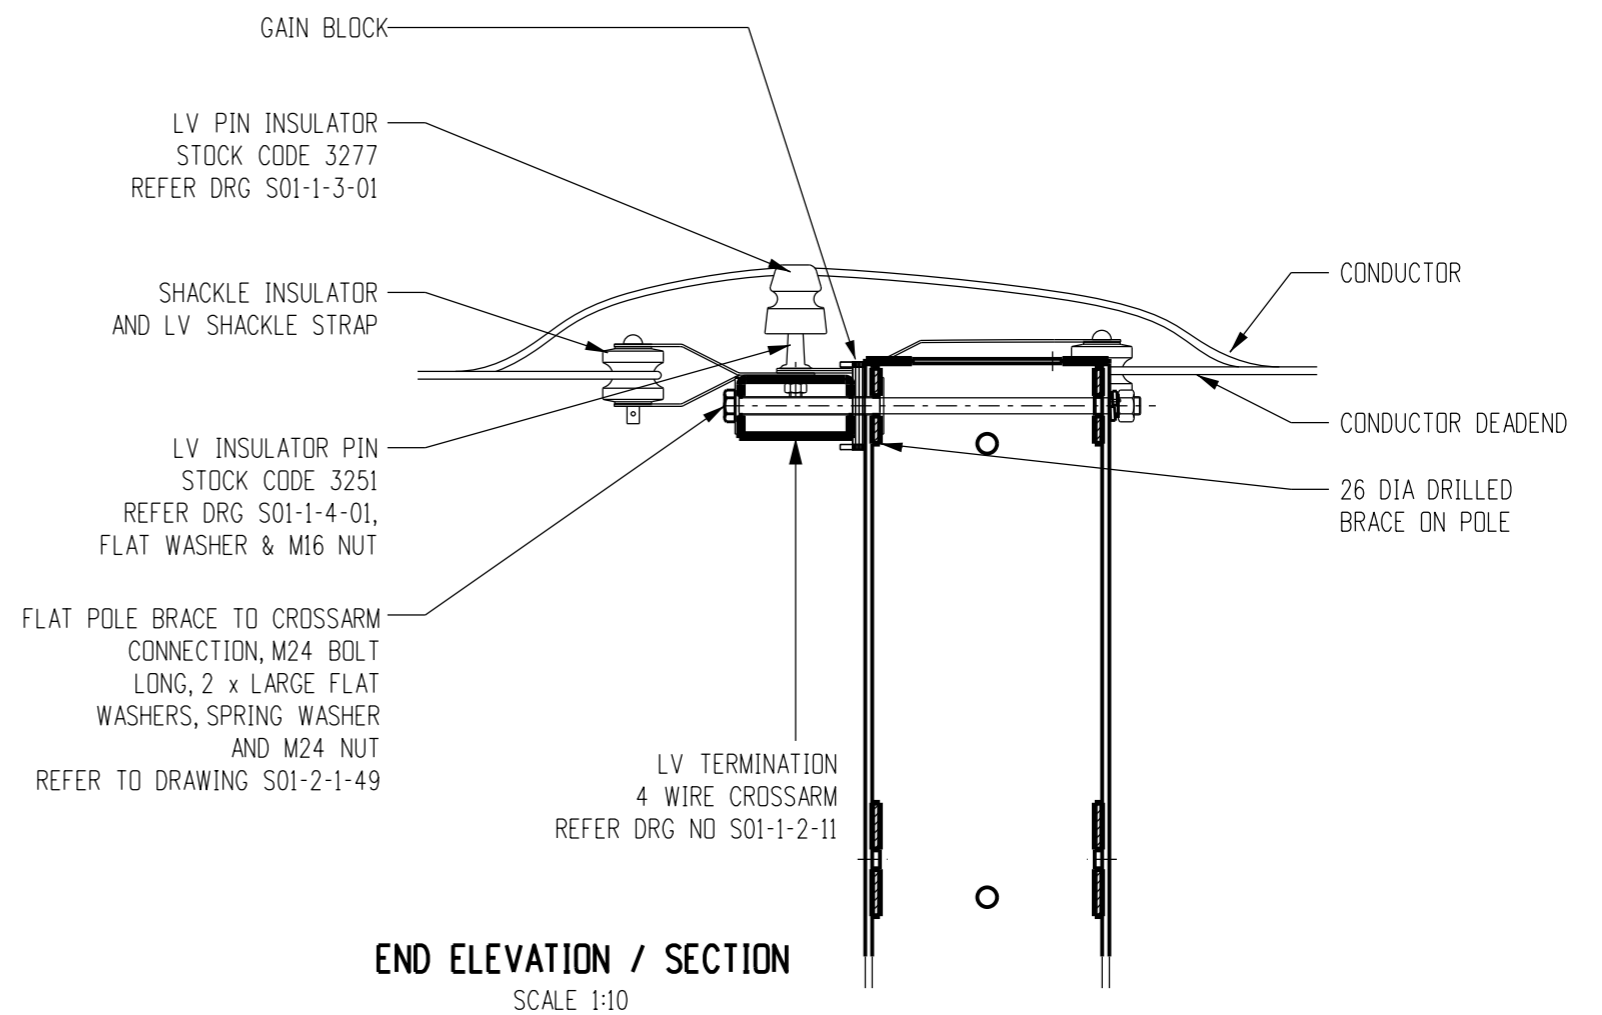

END ELEVATION / SECTION
SCALE 1:10

NO	DESCRIPTION	DRN	DATE	CKD	APPD
0	ISSUED FOR CONSTRUCTION	C.C.	JUNE '11	A.T.	B.C.
AMENDMENTS					

PowerWater
NORTHERN TERRITORY

DES	A. TAYLOR	POWER STANDARD DRAWING	
DRN	C. COPPINS	ASSEMBLIES INSULATORS ON LV 'c TOP' FOR ROUND POLE CONSTRUCTION	
CKD	A. TAYLOR		
APPD	B. CHEUNG		
SCALE	AS NOTED		
ISSUED	JULY '11	A3	DRAWING NUMBER S01-2-1-60
ALL DIM. IN	mm		
DRAFTING STANDARD TO A.S.1100		CAD PRODUCT - DO NOT AMEND MANUALLY	



AMDT