


8	1	SERVICE FUSE HOLDER, FITTED WITH 20A FUSE	241109	S01-1-4-49
7	5	CROSSARM BRACE, FLAT	298687	S01-2-1-49
6	1	LV CROSSARM, 5 WIRE	406613	S01-1-2-20
5	1	LV SERVICE CROSSARM	298554	S01-1-2-11
4	1	4.5m TAPERED STREETLIGHT OUTREACH	6684	S03-1-1-10
3	1	OUTREACH MOUNTING BRACKET	401396	S03-1-3-12
2	1	HV CROSSARM, FIBREGLASS, OFFSET CONSTRUCTION	298620	S01-1-2-10
1	1	LINE POLE, 323mm DIA. ROUND POLE SHOWN	-	-
ITEM	QTY	DESCRIPTION	STOCK CODE	DRG REF
MATERIAL SCHEDULE				

NOTES:

1. ALL BOLTED CONNECTIONS TO USE GALVANISED MILD STEEL BOLTS, SPRING WASHERS, LARGE FLAT WASHERS AND GALVANISED NUTS.
2. GREASE TO BE USED ON ALL BOLTED CONNECTIONS.
3. NOT TO BE USED ON T/F, CABLE TERMINATION, ABS AND GBS.

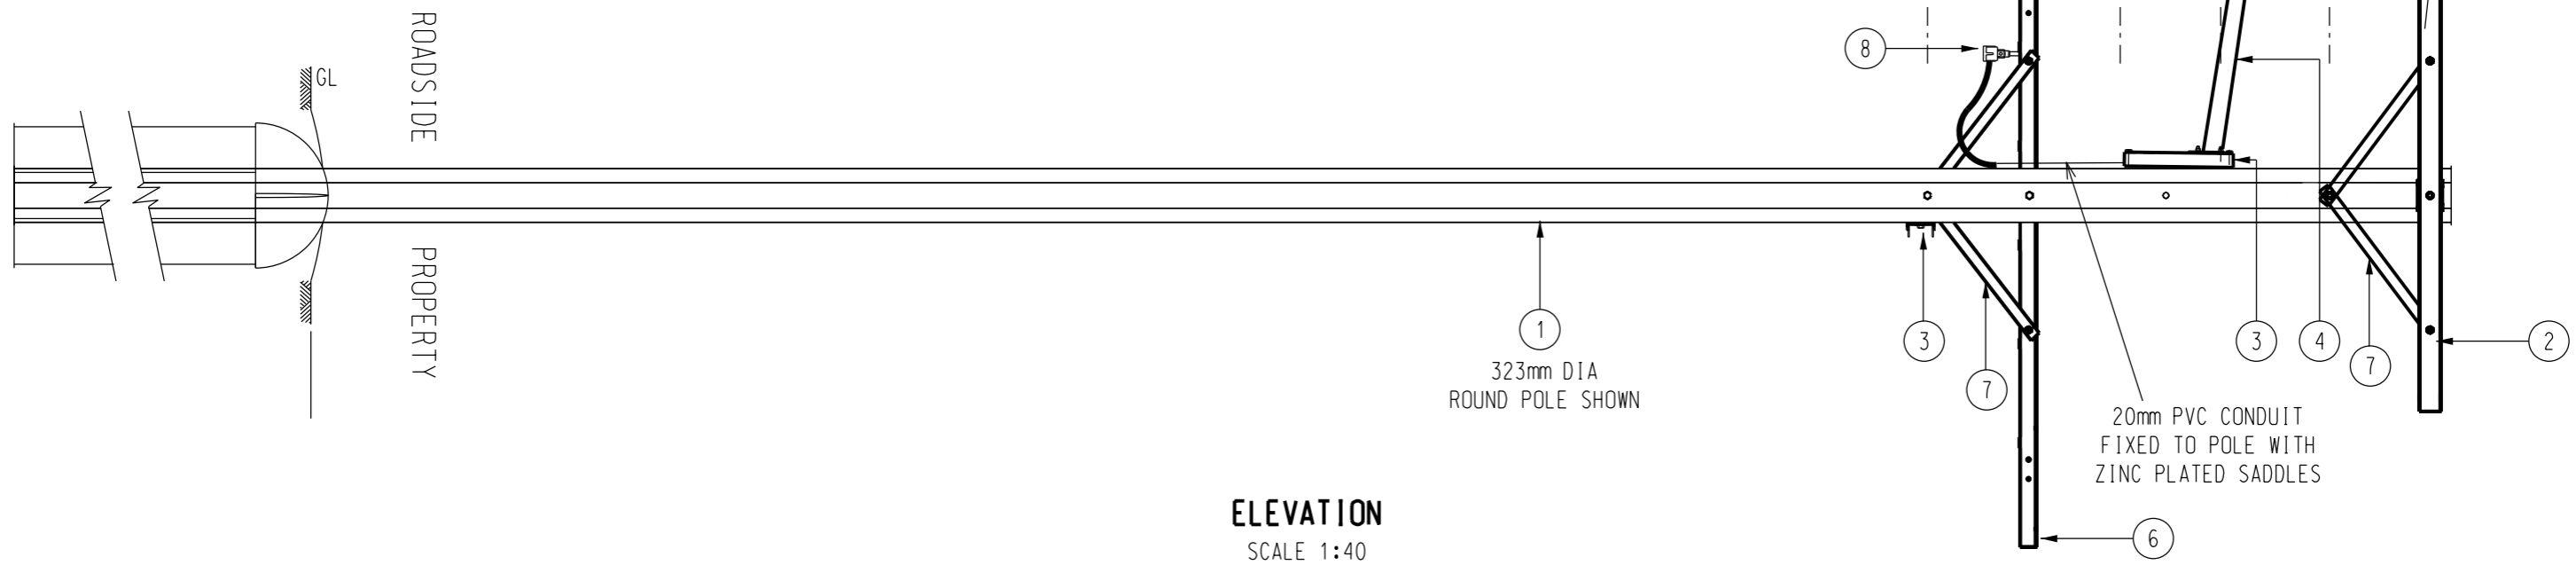

						DES	R. CLEOPAS	POWER STANDARD DRAWING			
						DRN	A. SCHMID	ASSEMBLIES- BOLTED CONNECTIONS STREETLIGHTING ATTACHMENT DETAILS FOR ROUND POLES			
CKD	R. CLEOPAS										
APPD	M. BOCK										
SCALE	1:40										
						ISSUED	FEB' 04	A3	DRAWING NUMBER S01-2-1-58		
						AMENDMENTS					
0	ISSUED FOR CONSTRUCTION					C.C.	JUN'11	A.T.	B.C.		
NO	DESCRIPTION					DRN	DATE	CKD	APPD		