


COLLECTORS ADJACENT TO HIGH DENSITY HOUSING

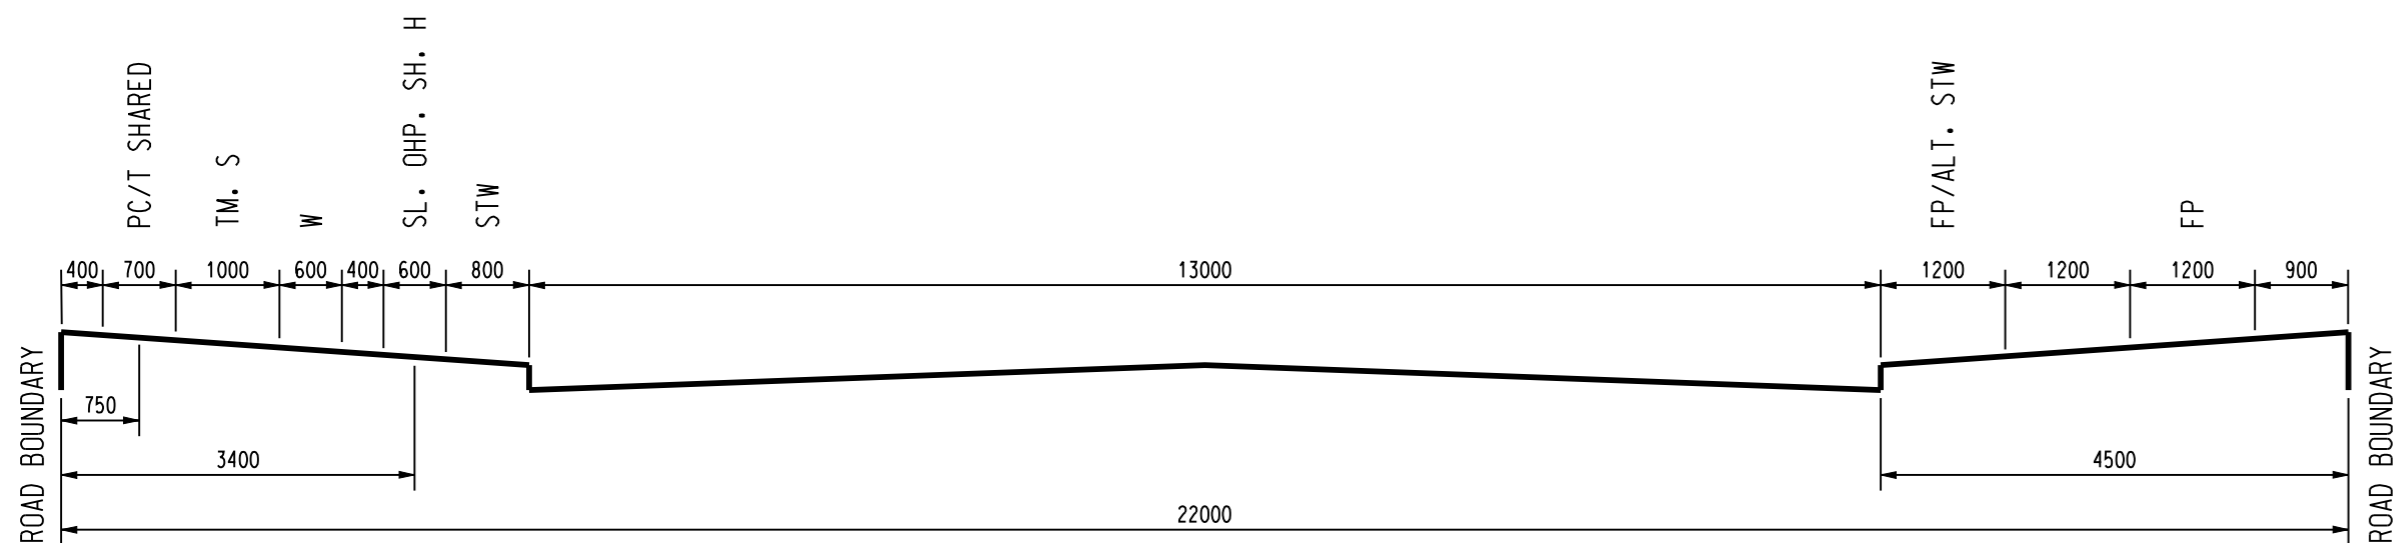

DISTRIBUTORS
(REFER NOTE 2)

LEGEND

- PC PAWA CABLE
- S SEWER
- W WATER
- SL STREETLIGHT
- FP/ALT. FOOTPATH ALTERNATIVE LOCATION
- FP FOOTPATH
- OHP OVERHEAD POLE
- STW STORMWATER
- SH SHRUB
- H HYDRANT
- T TELECOM
- TM TELECOM MAIN

NOTES:

1. REFER TO DRG S02-04-01-01 FOR APPLICATION NOTES.
2. THIS IS DCC DETAIL - TYPE 4 IS 2000mm NARROWER THAN DEPT LANDS TYPE 4. SAME SERVICE ALLOCATIONS.

						DES	-	POWER STANDARD DRAWING		
						DRN	H.T.			
						CKD	T.GOULDIE	SERVICE ALLOCATIONS IN ROAD RESERVES DARWIN POST 1980		
						APPD	B.KENT			
						SCALE	MAR'90	A3	DRAWING NUMBER	S02-04-01-04
						ISSUED	1:75			
						ALL DIM. IN mm		2		
						DRAFTING STANDARD TO A.S.1100				
2	TITLEBLOCK & DRAWING NUMBERS FORMATTED					K.T.	APR'19	C.C.	C.C.	
1	AMEND					R.G.I.	FEB'00	M.B.	T.D.	
NO	DESCRIPTION					DRN	DATE	CKD	APPD	
AMENDMENTS										



NORTHERN TERRITORY