


B-SE PL-TE
REMOVE CORNERS
-S ILLUSTRATED


PL-N - B-SEPL-TE

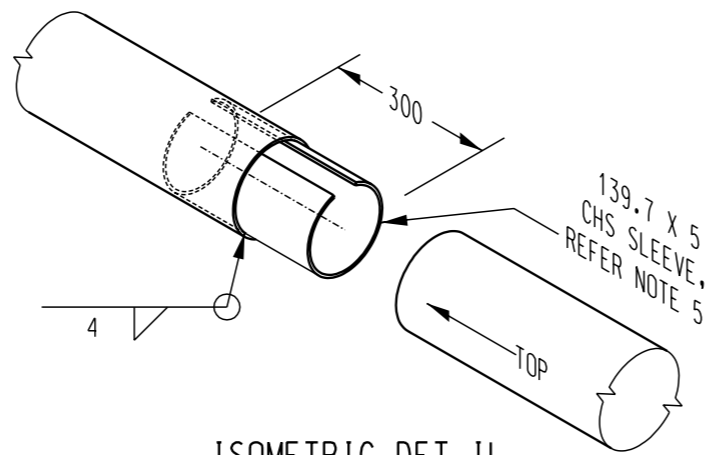

ISOMETRIC DET-IL
BUTT JOIN

NOTES:


1. ALL WELDS AND BLACK METAL SURFACES TO BE CLEANED AND COATED WITH COLD GALVANISING COMPOUND.
2. COLUMN TO BE LEFT GALVANISED ACCORDING TO AS 1650 - NO PAINTING REQUIRED.
3. ALL ROUGH OR BURRED EDGES ARE TO BE DRESSED CLEAN.
4. ALL WELDING AND WELD PREPARATION TO BE IN ACCORDANCE WITH AS 1554.
5. SLEEVE SPLIT TO FIT TIGHTLY INTO POLE.
6. 2.7m SECTION OF POLE FITTED OVER SLEEVE AND WELDED TO LOWER SECTION.
7. FULL LENGTH PIPES ARE PREFERRED TO WELDED PIPES.

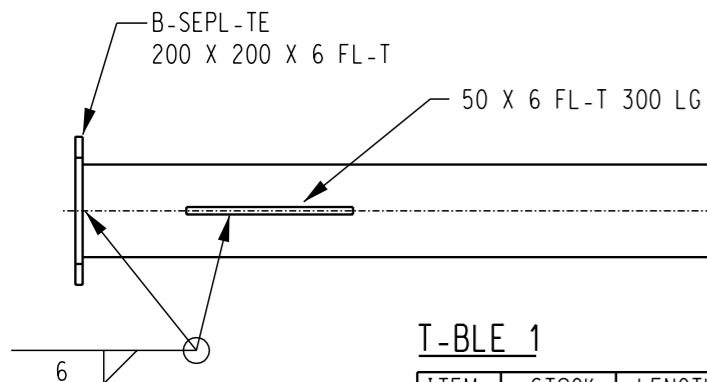

T-BLE 1

ITEM	STOCK CODE	LENGTH	NOM DI-	FOOTING DEPTH
1	8938	9m	150	1700
2	8920	10.5m	165.1	1700

SIDE ELEV-TION
STOCK CODE : 8920

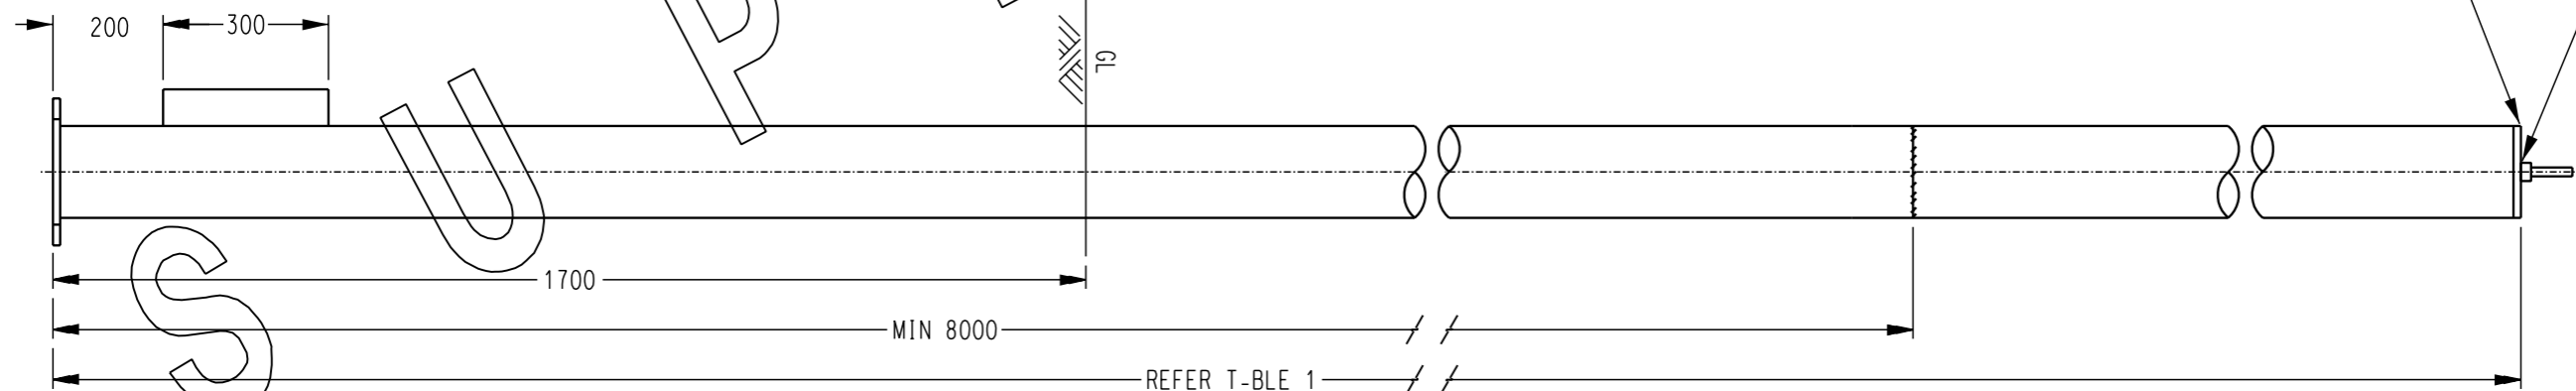

ELEV-TION

<p>7 NOT TO BE USED IN NEW STREETLIGHT CONSTRUCTION</p> <p>6 6mm PLATE CHANGED TO 125 x 10. M12 EARTH STUD REMOVED</p> <p>5 EARTH STUD M12 x 50mm ADDED</p> <p>4 DETAIL AT JOIN CHANGED</p> <p>3 CHANGE TO BASE PLATE</p> <p>2 REDRAWN. NOTE 5 ADDED</p> <p>1 DIMENSIONS REVISED, DETAIL REMOVED</p>	NO	DESCRIPTION	DRN	D-TE	CKD	-PPD	<p>POWER AND WATER AUTHORITY</p> <p>NORTHERN TERRITORY</p>	DES	-.B.	POWER STANDARD DRAWING		
								DRN	C.DU-NE	<p>COLUMN STEEL 10.7 METRE</p>		
								CKD	N.S.			
								-PPD	B.K.			
										SC-LE	N.T.S.	<p>A3 DRAWING NUMBER S03-01-01-03</p>
										ISSUED	M-R'90	
										-LL DIM.	IN mm	
-MENDMENTS									DRAFTING STANDARD TO A.S.1100	CAD PRODUCT - DO NOT AMMEND MANUALLY		