


CROSS SECTION

**NOTE:**

These distances apply only when ground is level.

Designer to make appropriate adjustments when ground is not level.

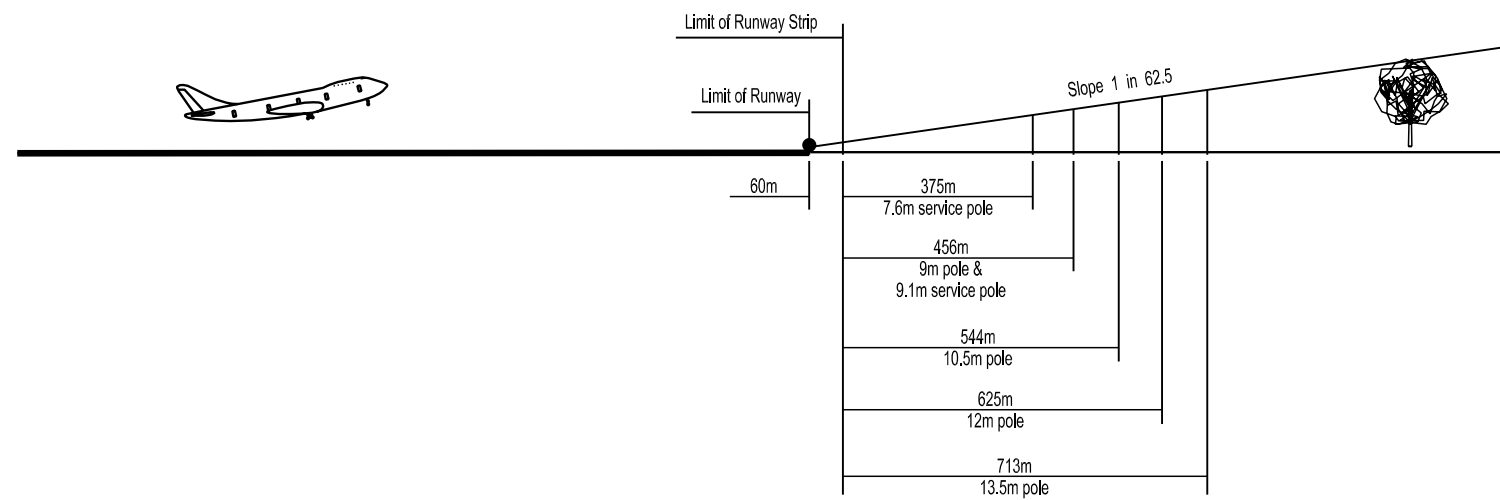

LONGITUDINAL SECTION

						DES	I.D.K.	POWER STANDARD DRAWING		
						DRN	CAD PRODUCT	MINIMUM CLEARANCES FOR MINOR AIRSTRIPS		
						CKD	I.D.K.			
						APPD	I.D.K.			
						SCALE	N.T.S.			
						ISSUED	27.09.1988	A3	DRAWING NUMBER	S01-04-01-23
						ALL DIM.	IN mm			
						DRAFTING STANDARD TO A.S.1100		CAD PRODUCT - DO NOT AMEND MANUALLY		AMD T
2	TITLEBLOCK & DRAWING NUMBER FORMATTED									
1	REDRAWN ON CAD									
NO	DESCRIPTION	DRN	DATE	CKD	APPD					
AMENDMENTS										
						 NORTHERN TERRITORY				