
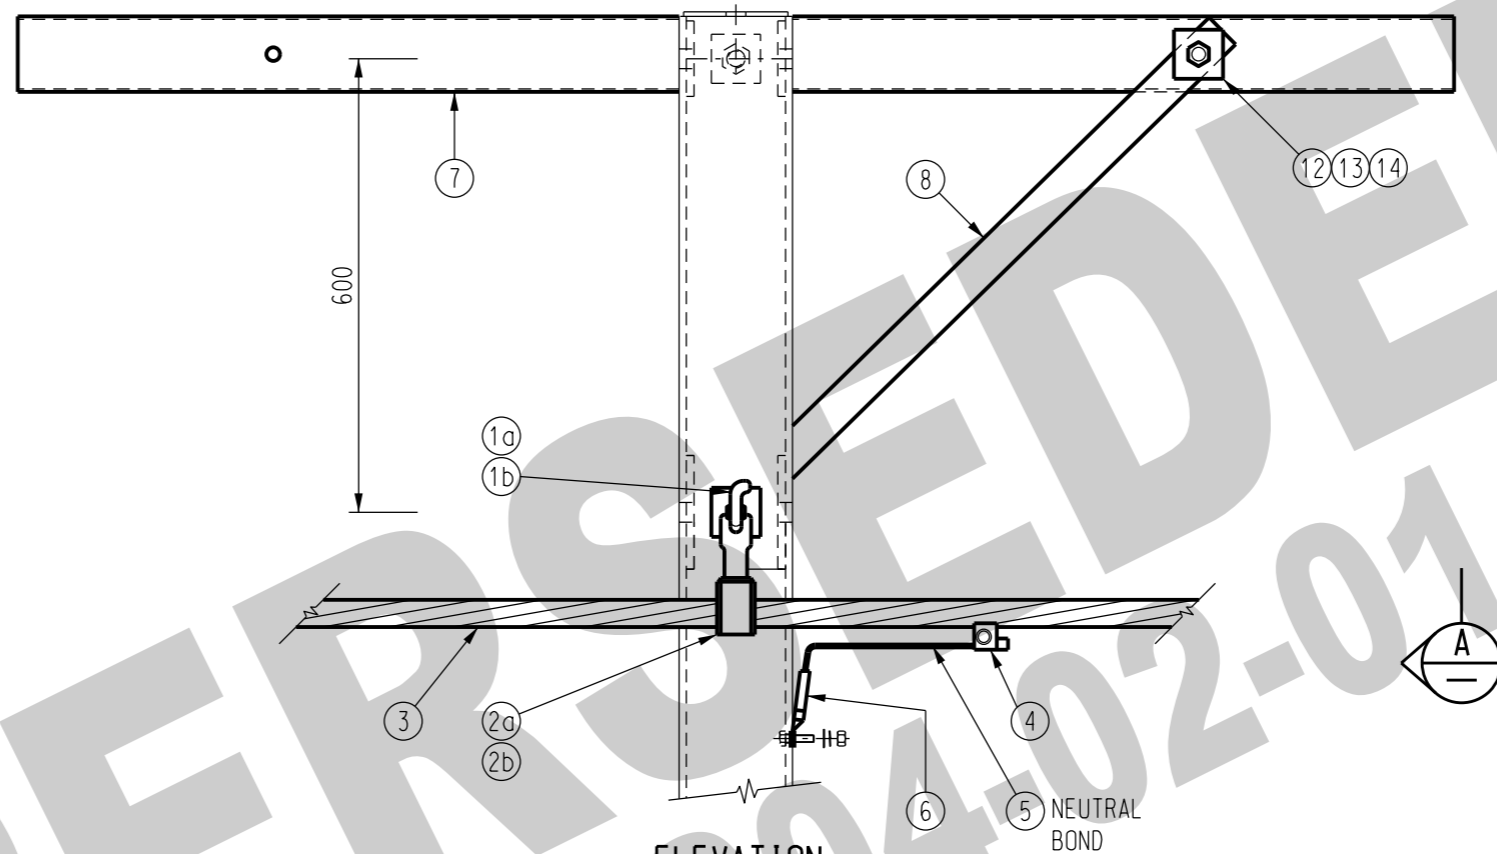


ROAD SIDE

PROPERTY SIDE

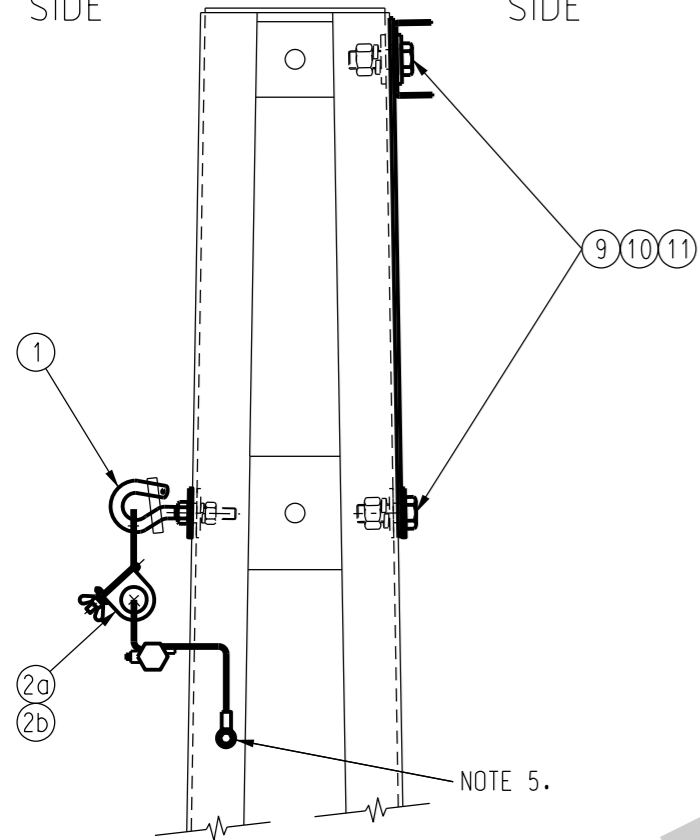

ELEVATION
SCALE 1:10

VIEW A

SCALE 1:10

NOTES:

1. NEUTRAL TO BE BONDED ON EVERY POLE.
2. COPPER NEUTRAL BOND TO BE FITTED BELOW ALUMINIUM CONDUCTORS.
3. FOR CORRECT APPLICATION OF HOOK BOLTS REFER DRGS. S04-02-02-02 & S04-02-02-04 FOR FULL DETAILS.
4. HOOK BOLTS AND SERVICE CROSSARM CAN BE FITTED ON EITHER STRONG OF POLE OR WEAK OF POLE.
5. 14mm DIA. HOLE FOR COMPRESSION LUG TO BE DRILLED ON SITE.

| ITEM | QTY | DESCRIPTION | ITEM NUMBER | DRG. REF. |
|-------------------|-----|---|--------------------------|--------------|
| 14 | 1 | M16 GALV. STEEL SPRING WASHER | 114322 | S01-01-04-43 |
| 13 | 2 | M16 65x65x5 SQUARE GALV. STEEL WASHER | 298695 | S01-01-04-43 |
| 12 | 1 | M16x60 GALV. STEEL BOLT C/W NUT | 500875 | S01-01-04-43 |
| 11 | 2 | M24 GALV. STEEL SPRING WASHER | 114330 | S01-01-04-43 |
| 10 | 4 | M24 75x75x5 SQUARE GALV. STEEL WASHER | 298828 | S01-01-04-43 |
| 9 | 2 | M24x65 GALV. STEEL BOLT C/W NUT | 400800 | S01-01-04-43 |
| 8 | 1 | CROSSARM BRACE 50x5 DURAGAL | 298687 | S01-01-04-38 |
| 7 | 1 | LV SERVICE CROSSARM 100x50x4 DURAGAL CC | 298554 | S01-01-02-11 |
| 6 | 1 | LUG COMPRESSION Cu 35 SQ.MM M12 | 156240 | S02-01-02-11 |
| 5 | AR | CABLE 35 SQ.MM Cu | 407083 | S02-01-01-35 |
| 4 | 1 | CONNECTOR, PIERCING 150-50/35-6 SQ.MM | 415586 | S04-01-02-15 |
| 3 | AR | CABLE LV-ABC AI 4x95 SQ.MM | 197665 | S04-01-01-01 |
| 2 | 1 | SUSPENSION CLAMP 4x95 SQ.MM ROLLER COMBO. | 198408 | S04-01-02-10 |
| 1 | 1 | HOOK BOLT M16 NON-BREAKAWAY ASSEMBLY | 197731 213876 3160 | S04-01-02-07 |
| MATERIAL SCHEDULE | | | | |

| NO | DESCRIPTION | DRN | DATE | CKD | APPD |
|----|---|------|--------|------|--------|
| 4 | SUPERSEDED TO S04-02-01-27 | A.N. | SEP'21 | A.N. | B.V. |
| 3 | REFORMATTED TABLE AND NOTES. UPDATED ITEM 1, 2a, 3, 5, 6 & 8. | A.N. | JUL'21 | A.N. | B.C. |
| 2 | ADDED ITEMS 9, 10, 11, 12, 13 & 14. | K.T. | JAN'19 | C.C. | C.C. |
| 1 | TITLEBLOCK & DRAWING NUMBERS FORMATTED | P.H. | APR'18 | I.B. | B.C. |
| 0 | ITEM NUMBER AMENDED | A.S. | APR'02 | M.B. | F.R.R. |
| 0 | ISSUED FOR CONSTRUCTION | | | | |



| | | | | |
|-------------------------------------|-----------|--|----------------|--------------|
| DES | M. BOCK | POWER STANDARD DRAWING | | |
| DRN | A. SCHMID | ASSEMBLIES LV - ABC - BOLTED CONNECTIONS INTERMEDIATE SUSPENSION | | |
| CKD | M. BOCK | | | |
| APPD | F. ROBSON | A3 | DRAWING NUMBER | S01-02-01-34 |
| SCALE | AS SHOWN | | | |
| ISSUED | AUG'01 | DRAFTING STANDARD TO A.S.1100 | | |
| ALL DIM. | IN mm | | | |
| CAD PRODUCT - DO NOT AMEND MANUALLY | | AMDT | | |