


DESIGN TENSION 18% UTS
AT 15°C NO WIND

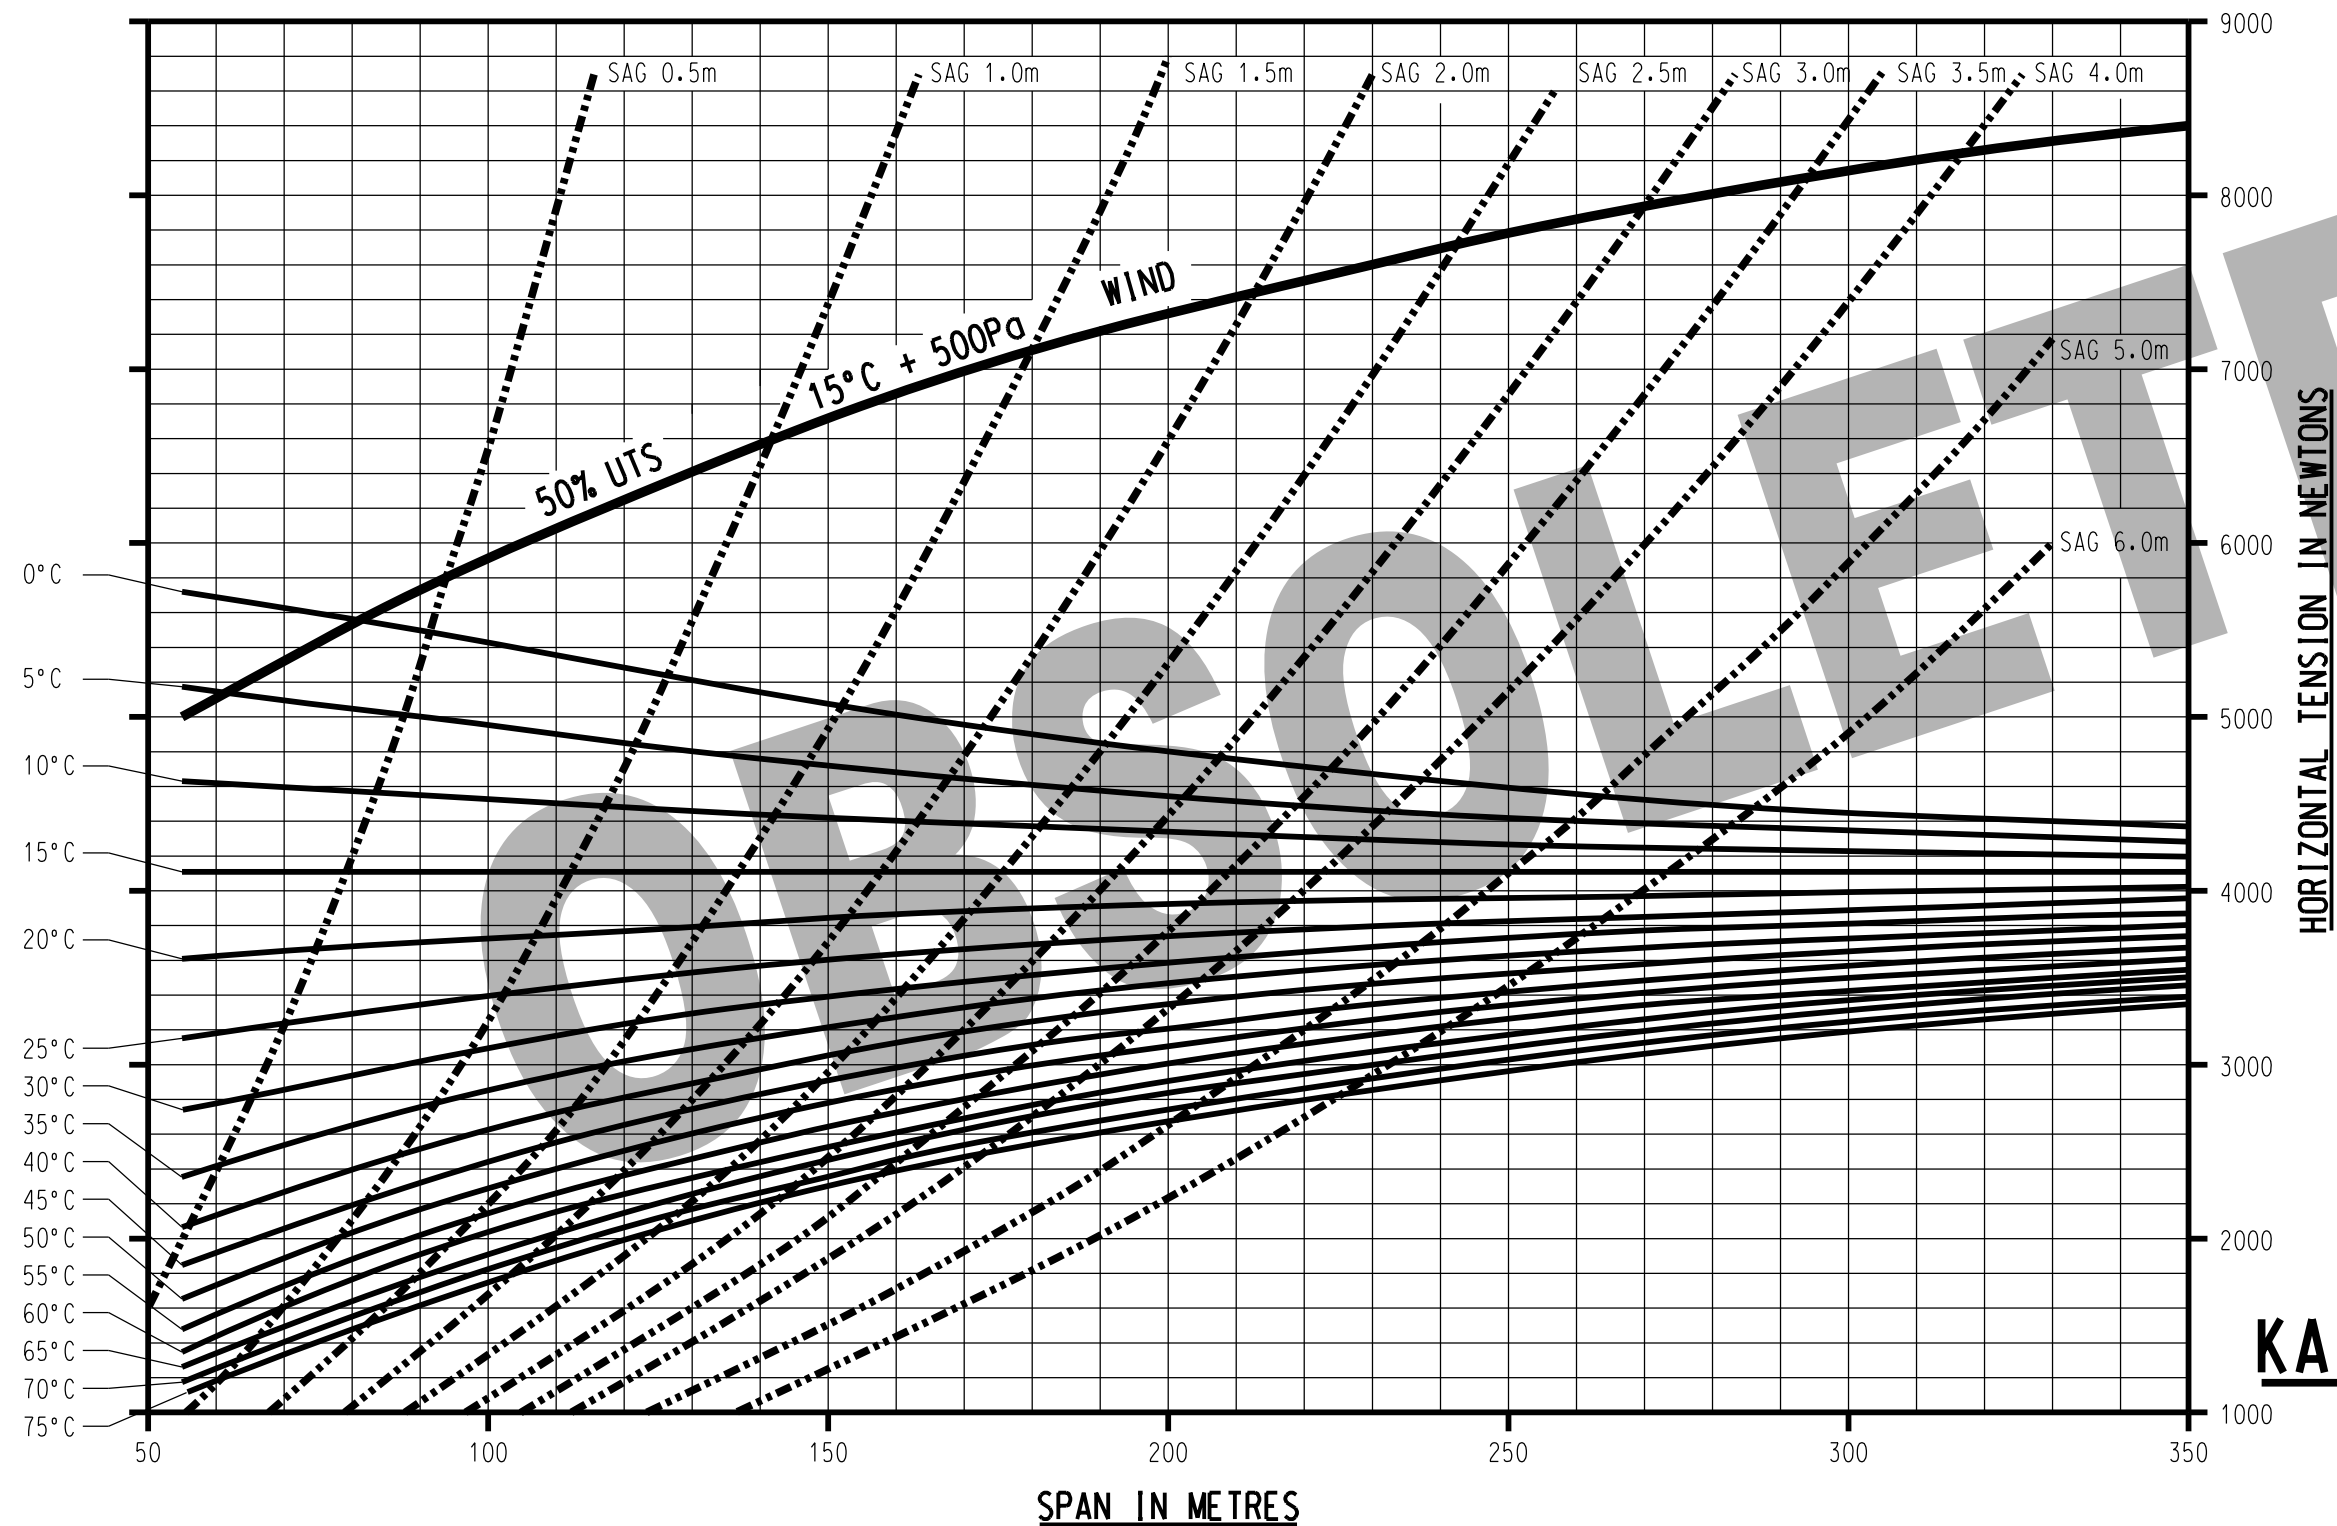

'BANANA'

KATHERINE & CENTRAL
AREAS ONLY

4 OBSOLETE
3 TITLEBLOCK & DRAWING NUMBER FORMATTED
2 REDRAWN ON CAD
1 NUMBER CHANGED

NO DESCRIPTION

AMENDMENTS

B.B. OCT'25
K.T. APR'19
AD 12/97
8/87 MB

DRN DATE CKD APPD

PowerWater

NORTHERN TERRITORY

DES R.REYNOLDS
DRN RPP MAY'85
CKD
APPD R.REYNOLDS
SCALE NTS
ISSUED MAY'85
ALL DIM. IN mm
DRAFTING STANDARD TO A.S.1100

POWER STANDARD DRAWING

SAG TENSION CHART
6/1/3.75 A.C.S.R.
'BANANA' CONDUCTOR
CENTRAL REGION

A3 DRAWING NUMBER S01-03-01-10

CAD PRODUCT - DO NOT AMEND MANUALLY

4

AMDT