


CUL - DE - SAC

LEGEND

- PC PAWA CABLE
- S SEWER
- W WATER
- SL STREETLIGHT
- FP/ALT FOOTPATH ALTERNATIVE LOCATION
- FP FOOTPATH
- OHP OVERHEAD POLE
- STW STORMWATER
- SH SHRUB
- H HYDRANT
- T TELSTRA
- TM TELSTRA MAIN

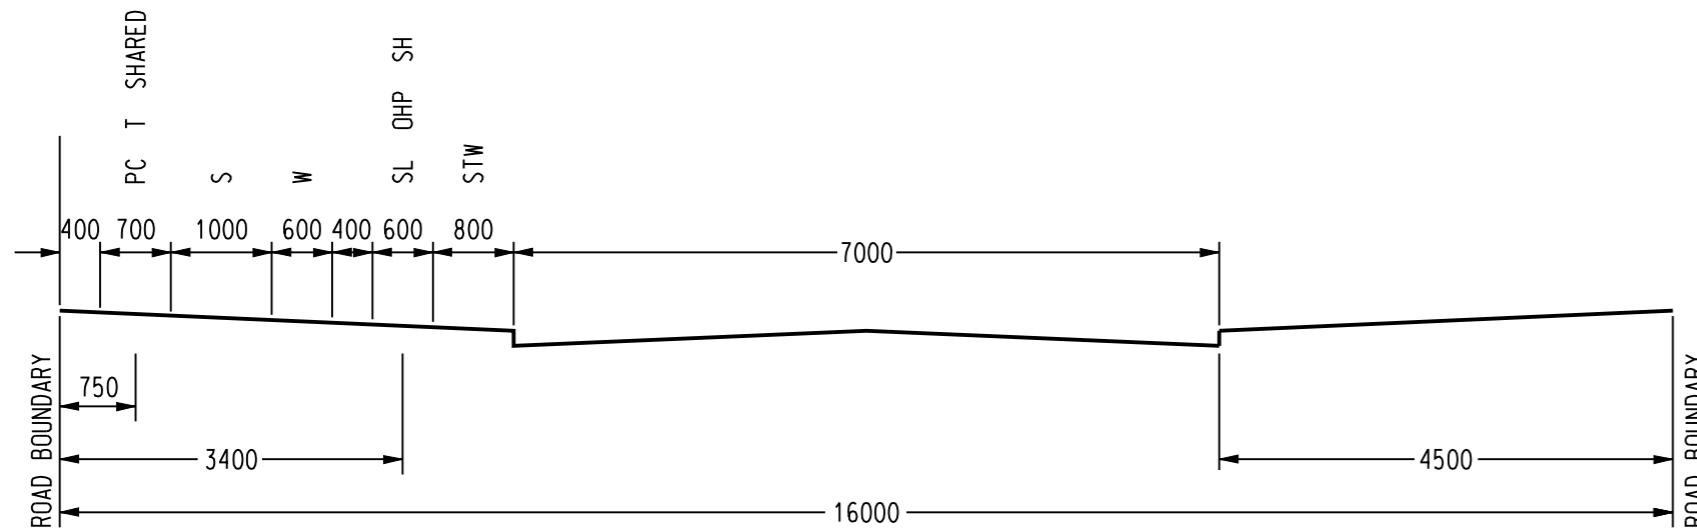

LOOPS AND COLLECTORS NOT ADJACENT TO HIGH DENSITY HOUSING

NOTE:

1. REFER TO STD DRG NO S02-04-01-01 FOR APPLICATION NOTES.

						DES - POWER STANDARD DRAWING	
						DRN R. INNES	
CKD -							
APPD F. ROBSON		A3	DRAWING NUMBER	S02-04-01-11			
SCALE MAR'99							
ISSUED 1:75				 AMDT			
ALL DIM. IN mm		CAD PRODUCT - DO NOT AMEND MANUALLY					
DRAFTING STANDARD TO A.S.1100							

 NORTHERN TERRITORY					
1	TITLEBLOCK & DRAWING NUMBERS FORMATTED	K.T.	APR'19	C.C.	C.C.
NO	DESCRIPTION	DRN	DATE	CKD	APPD
AMENDMENTS					