



NOTE :
PANEL AREA REQUIRED

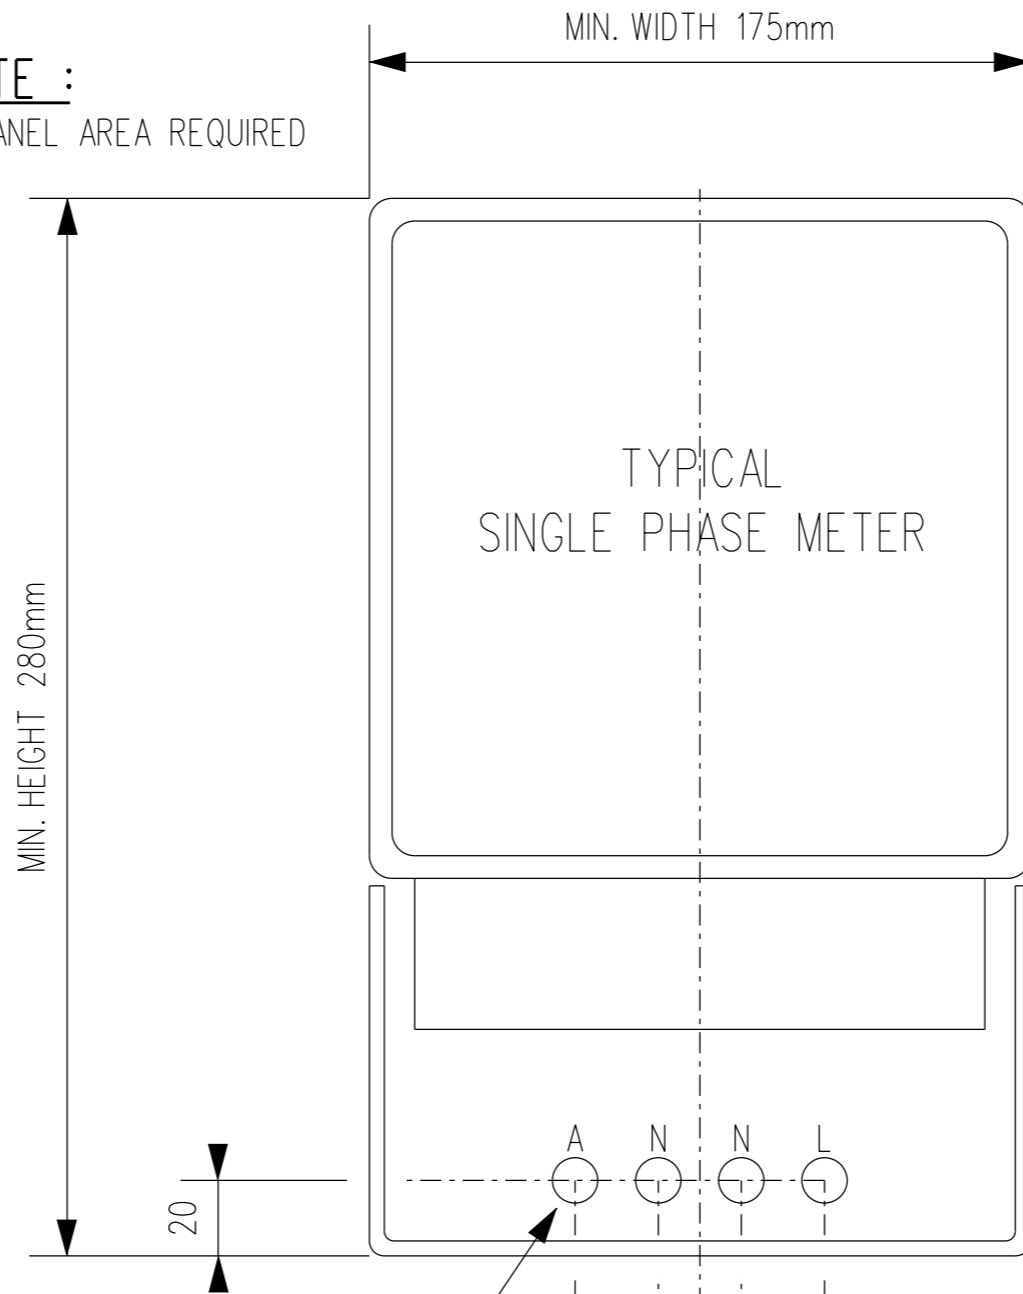

DRILL 4 HOLES $\phi 12$ IN METER
PANEL FOR CABLE ACCESS

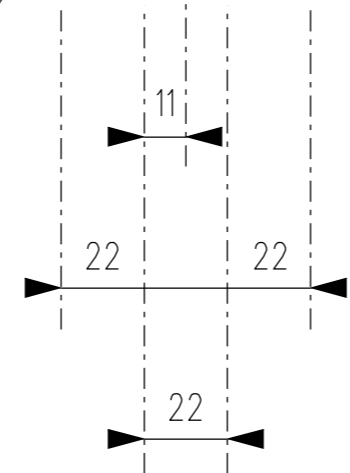


1	SHEET 1 UPDATED	CWM	OCT'20	BV	LH
NO	DESCRIPTION	DRN	DATE	CKD	APPD
AMENDMENTS					



DES	N.COAD	POWER STANDARD DRAWING	
DRN	R.WILLIAMS	SINGLE PHASE KWH METER	
CKD	N.COAD	DRILLING DETAILS FOR CABLE ACCESS	
APPD	B.KISON	SHEET 2 OF 3	
SCALE	1:5	A3	DRAWING NUMBER S11-02-07-23.2
ISSUED	4.09.09		
ALL DIM.	IN mm	CAD PRODUCT - DO NOT AMEND MANUALLY	
DRAFTING STANDARD TO A.S.1100		AMDT	

NOTE :
 PANEL AREA REQUIRED

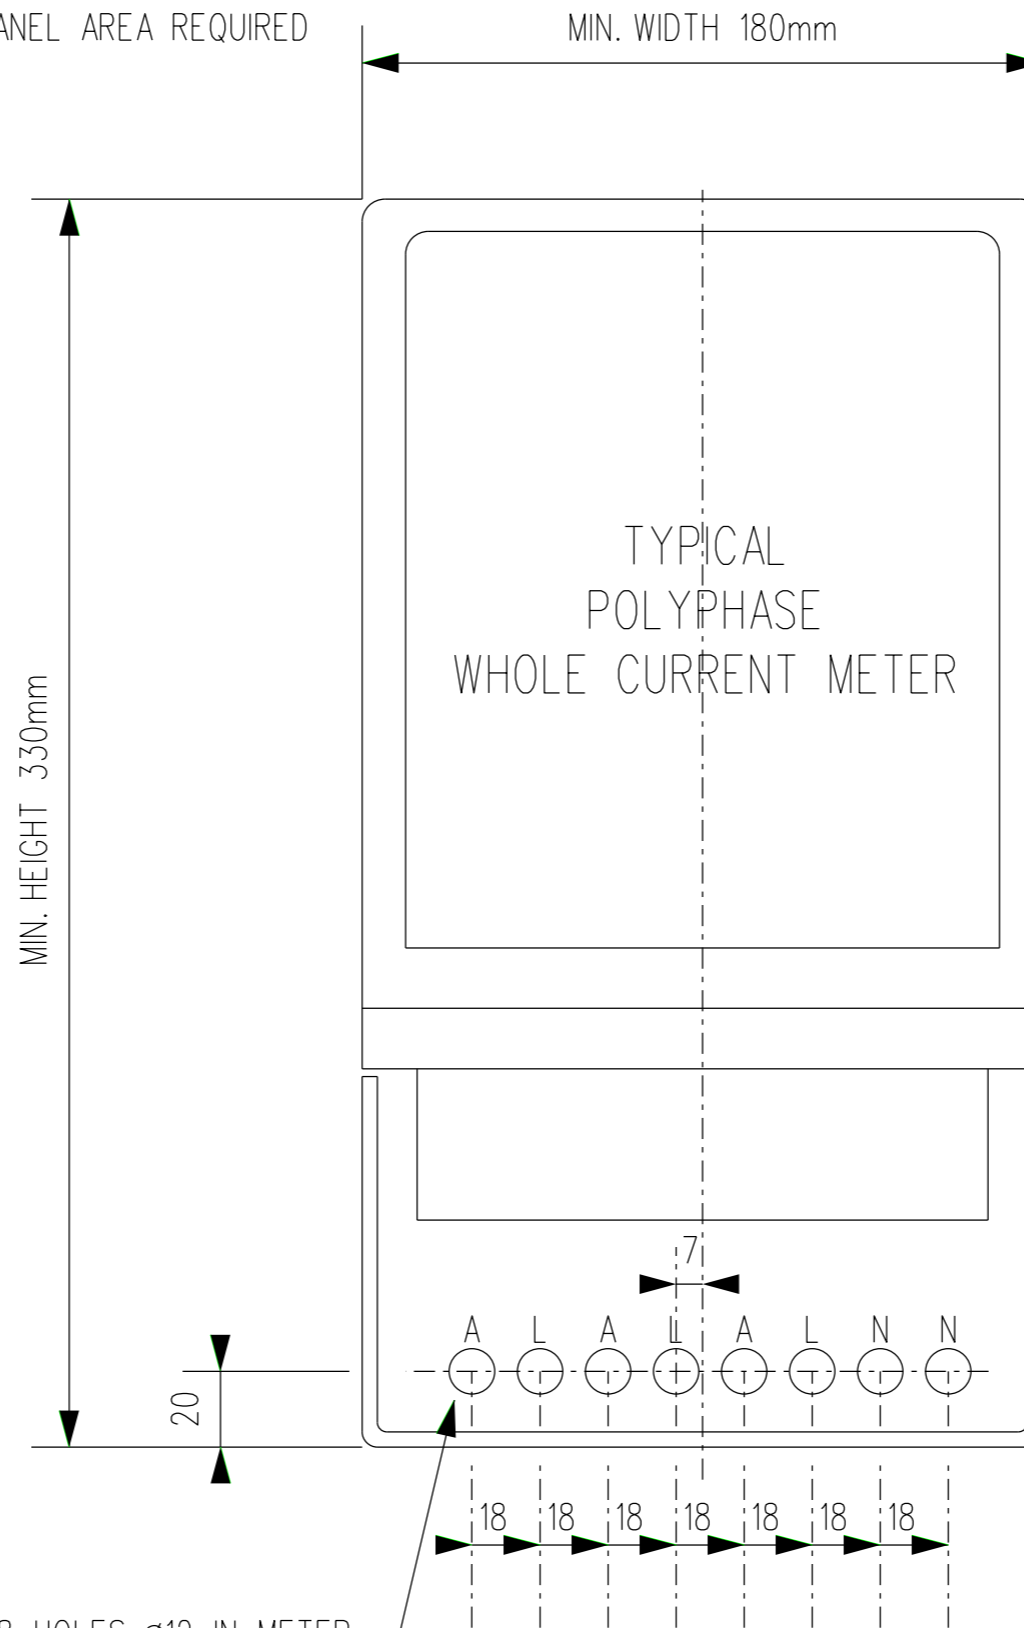

DRILL 8 HOLES $\varnothing 12$ IN METER
 PANEL FOR CABLE ACCESS

1	SHEET 1 UPDATED	CWM	OCT'20	BV	LH
NO	DESCRIPTION	DRN	DATE	CKD	APPD
AMENDMENTS					



DES	N.COAD
DRN	R.WILLIAMS
CKD	N.COAD
APPD	B.KISON
SCALE	1:5
ISSUED	4.09.09
ALL DIM.	IN mm
DRAFTING STANDARD TO A.S.1100	

POWER STANDARD DRAWING	
POLYPHASE WHOLE CURRENT METER DRILLING DETAILS FOR CABLE ACCESS	
SHEET 3 OF 3	
A3	DRAWING NUMBER S11-02-07-23_3
CAD PRODUCT - DO NOT AMEND MANUALLY	

