


LEGEND

- PC PAWA CABLE
- S SEWER
- W WATER
- SL STREETLIGHT COLUMN
- FP/ALT FOOTPATH ALTERNATIVE LOCATION
- FP FOOTPATH
- OHP OVERHEAD POLE
- STW STORMWATER
- SH SHRUB
- H HYDRANT
- T TELSTRA
- TM TELSTRA MAIN

CUL - DE - SAC

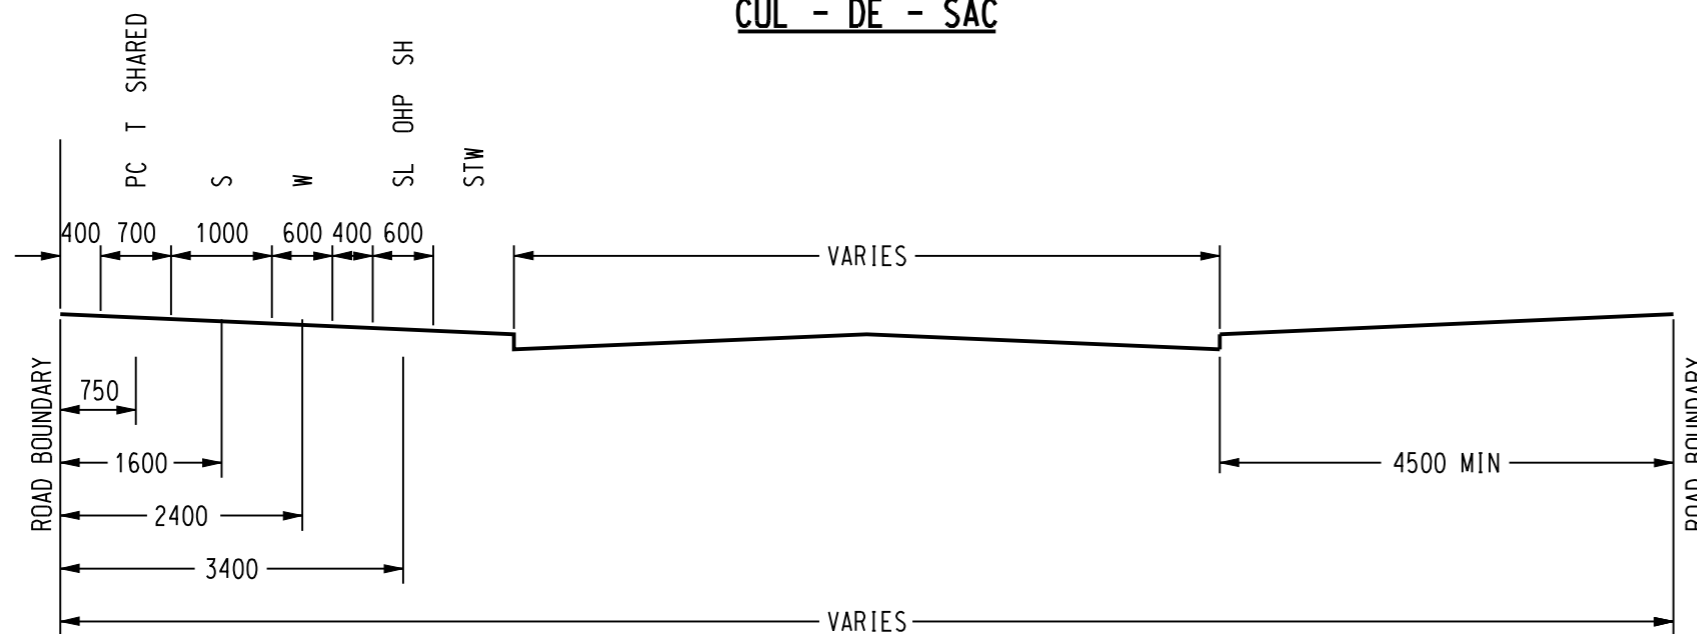

NOTE:

1. REFER TO STD DRG NO S02-04-01-01 FOR APPLICATION NOTES.

LOOPS

						DES -		POWER STANDARD DRAWING		
						DRN R. INNES		SERVICE ALLOCATIONS IN ROAD RESERVES CUL-DE-SAC AND LOOPS ALL AREAS POST 1992		
						CKD -				
						APPD F. ROBSON				
						SCALE MAR'99				
						ISSUED 1:75		A3	DRAWING NUMBER S02-04-01-15	1 AMDT
						ALL DIM. IN mm				
						DRAFTING STANDARD TO A.S.1100		CAD PRODUCT - DO NOT AMEND MANUALLY		
1	TITLEBLOCK & DRAWING NUMBERS FORMATTED					K.T.	APR'19	C.C.	C.C.	
NO	DESCRIPTION					DRN	DATE	CKD	APPD	
AMENDMENTS										

