



ELEVATION
SCALE 1:40

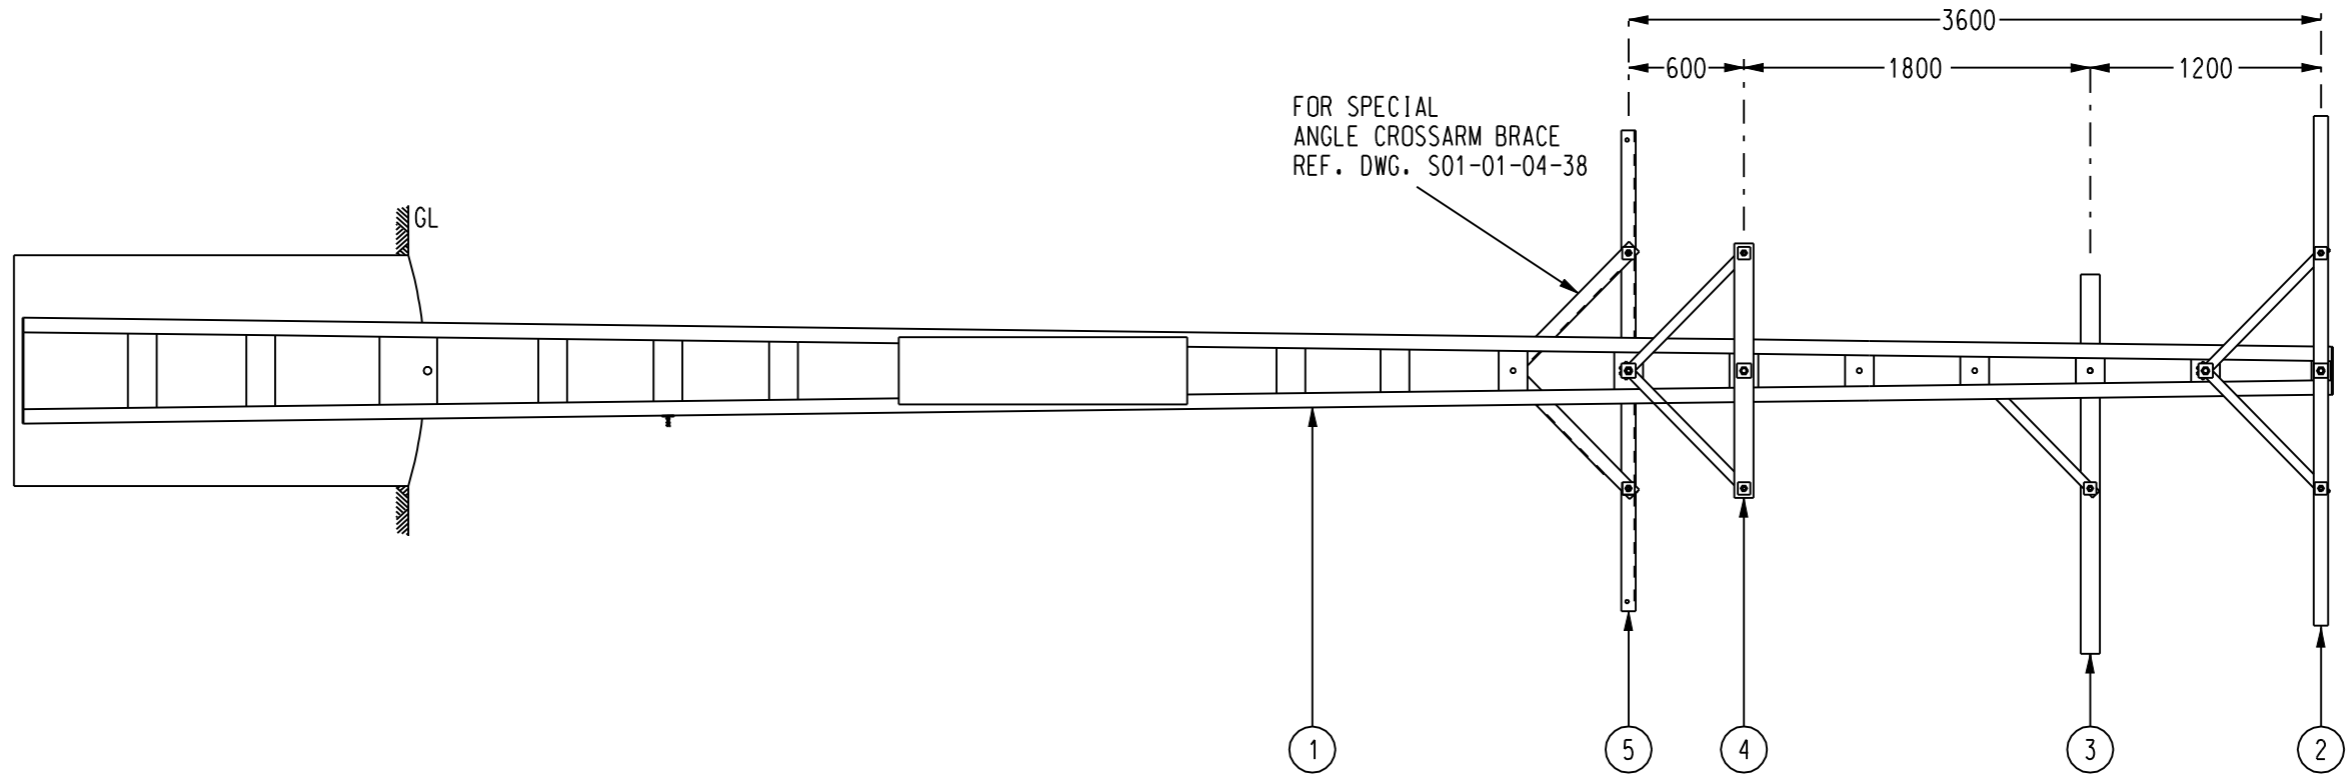

END ELEVATION
SCALE 1:40

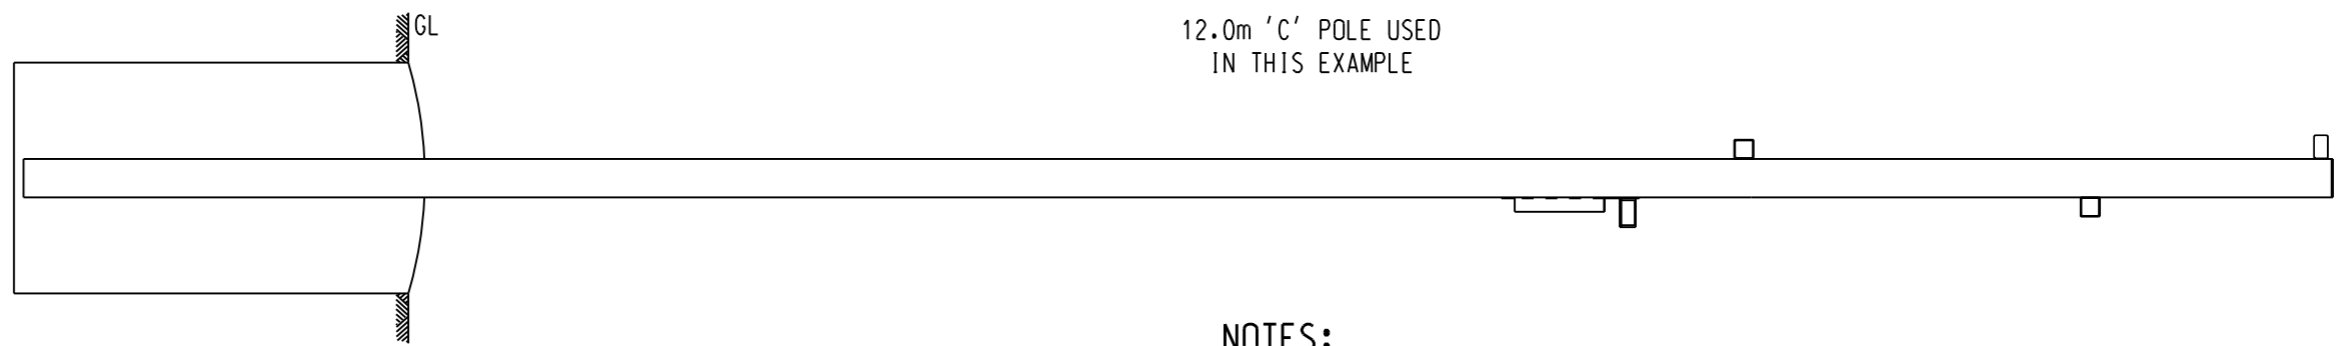

12.0m 'C' POLE USED
IN THIS EXAMPLE

NOTES:

1. ALL BOLTED CONNECTIONS TO USE GALVANISED MILD STEEL BOLTS, SPRING WASHERS, LARGE FLAT WASHERS AND GALVANISED NUTS.
2. GREASE TO BE USED ON ALL BOLTED CONNECTIONS.

5	1	CROSSARM, TRANSF. & LV - ABC TERM. & FUSE SWITCH BRACKET	406823	S04-01-02-19
4	1	CROSSARM, TRANSFORMER MOUNTING, & M24 BOLT 400 LONG	298596	S01-01-02-12
3	1	CROSSARM, HV EDO MOUNTING, & M24 BOLT 180 LONG	298547	S01-01-02-10
2	1	CROSSARM HV, & M24 BOLT 210 LONG	-	S01-01-02-10
1	1	LINE POLE, UNIVERSAL POLE	-	S01-01-01-XX
ITEM	QTY.	DESCRIPTION	ITEM No	DRG. REF.

MATERIAL SCHEDULE

3	TITLEBLOCK & DRAWING NUMBER FORMATTED	K.T.	DEC'19	C.C.	C.C.
2	CROSSARM REMOVED TO S04-1-2-19. TRANSFORMER LOWERED	A.T.	DEC'12	B.C.	B.C.
1	LOCATION OFF ITEMS 3 & 4 AMENDED	A.S.	28.8.06	R.S.	S.C.
0	ISSUED FOR CONSTRUCTION	A.S.	10.4.02	M.B.	F.R.R.
NO	DESCRIPTION	DRN	DATE	CKD	APPD
AMENDMENTS					

PowerWater
NORTHERN TERRITORY

DES	M. BOCK
DRN	R. INNESS
CKD	M. BOCK
APPD	F. ROBSON
SCALE	1 : 40
ISSUED	JULY'00
ALL DIM. IN	mm
DRAFTING STANDARD TO A.S.1100	

POWER STANDARD DRAWING	
POLE STRUCTURES - BOLTED CONNECTIONS SUBSTATION - LV ABC SINGLE POLE	
A3	DRAWING NUMBER S04-02-05-02
CAD PRODUCT - DO NOT AMEND MANUALLY	

3
AMDT