




ISOMETRIC VIEW

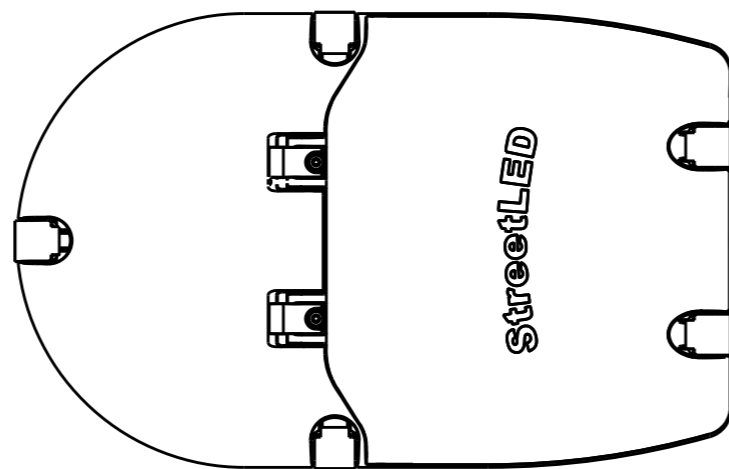


TOP VIEW

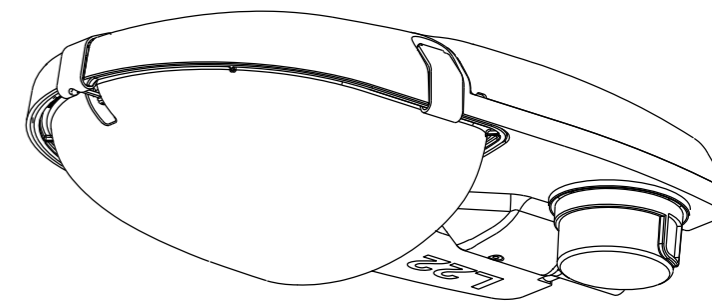


ISOMETRIC VIEW

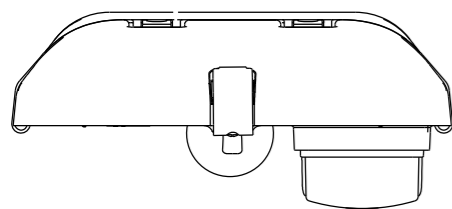


FRONT VIEW

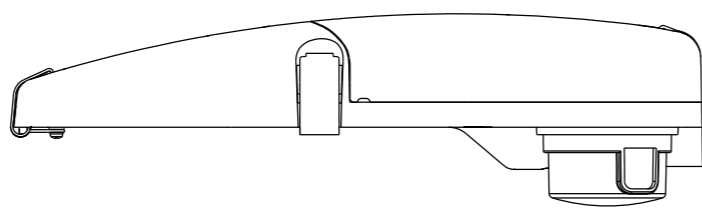

SIDE VIEW

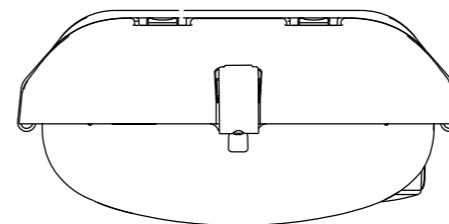

FRONT VIEW

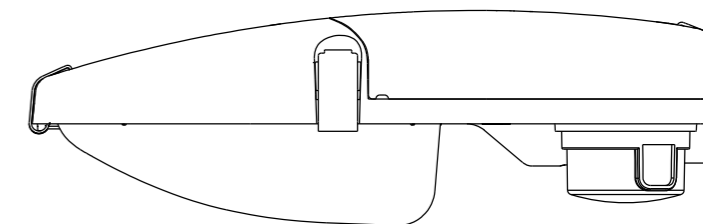

SIDE VIEW

ITEM 1: 22W AEROSCREEN VISOR LED STREETLIGHT

ITEM 2: 22W SEMI CUT-OFF VISOR LED STREETLIGHT

NOTES:

1. MOUNTING ARRANGEMENT TO SUIT OUTREACH SPIGOTS SHOWN ON S03-01-01-13
2. AEROSCREEN VISORS TO BE USED ON FLIGHTPATHS.
3. STREETLIGHTS TO COMPLY WITH STSP 03-001

ITEM REF.	ITEM NUMBER	DESCRIPTION
1	504301	LED STREETLIGHT 22W LUMINAIRE C/W AEROSCREEN VISOR WITH SHORTING CAP
2	504292	LED STREETLIGHT 22W LUMINAIRE C/W SEMI CUT-OFF VISOR WITH SHORTING CAP
3	6908	REPLACEMENT 3 PIN PE CELL
4	503199	REPLACEMENT 3 PIN SHORTING CAP

						DES A. NATHAN		POWER STANDARD DRAWING	
						DRN A. NATHAN		MINOR ROADS LED REPLACEMENT FOR 70W HPS & 125W MV	
						CKD A. NATHAN			
						APPD B. VANDERSTELT		A3	DRAWING NUMBER S03-01-04-14
						SCALE NTS			
						ISSUED SEP'21		AMDT	
						ALL DIM. IN mm			
						DRAFTING STANDARD TO A.S.1100		CAD PRODUCT - DO NOT AMEND MANUALLY	



NORTHERN TERRITORY

NO	DESCRIPTION	DRN	DATE	CKD	APPD
0	ISSUED FOR CONSTRUCTION	A.N.	SEP'21	A.N.	B.V.
AMENDMENTS					