


SECTION B
Scale 1:40
S1-2-5-13

SECTION A
Scale 1:40
S1-2-5-13

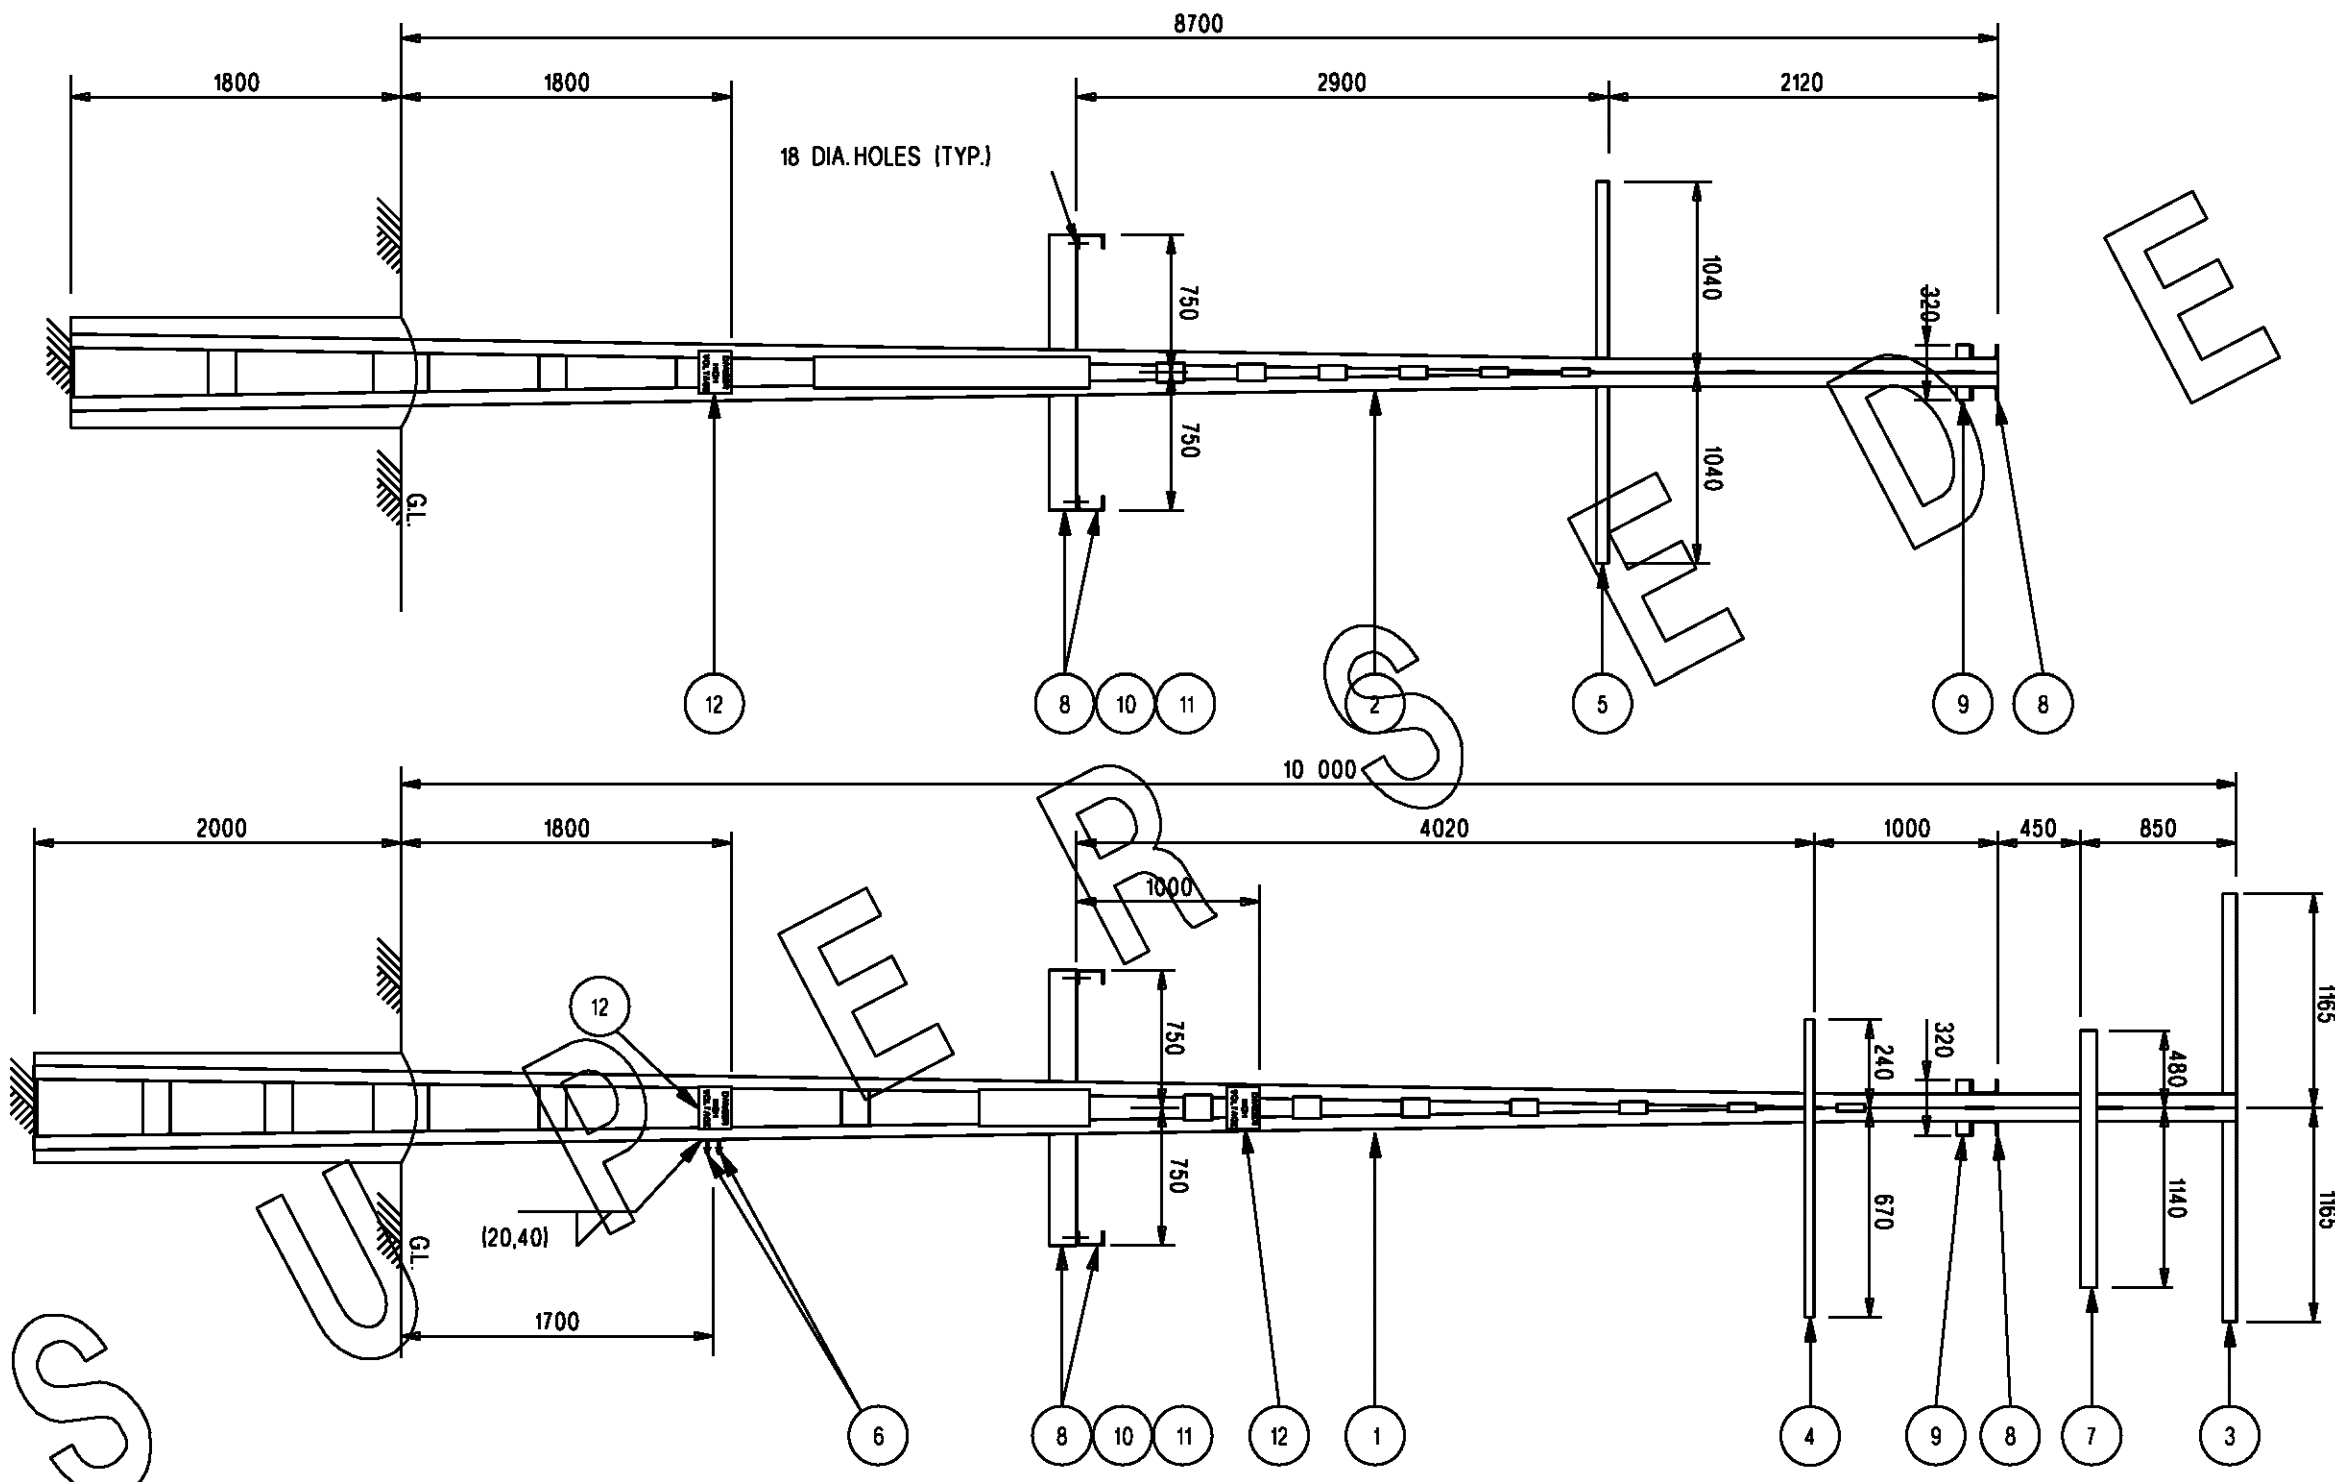

NOTE:
READ THIS DRAWING
IN CONJUNCTION WITH
DRG. No. S01-02-05-13
FOR MATERIAL SCHEDULE
AND GENERAL NOTES.

NO	DESCRIPTION	DRN	DATE	CKD	APPD
7	SUPERSEDED	A.T.	DEC'12	B.C.	B.C.
6	DIMENSIONS OF EDO CROSSARM ALTERED	pmc	MAR'94	A.B.	C.H.Y.
5	REDRAWN. CROSSARM ARRANGEMENT MODIFIED	gmck	OCT'92	N.S.	B.T.K.
AMENDMENTS					



DES	-
DRN	gmck
CKD	N.Stubbs
APPD	B.T.Kent
SCALE	as shown
ISSUED	OCT'92
ALL DIM.	IN mm
DRAFTING STANDARD TO A.S.1100	

POWER STANDARD DRAWING	
POLE STRUCTURES	
SUBSTATION - STEP-UP	
DOUBLE POLE - SHEET 1	
A3	DRAWING NUMBER S01-02-05-12
CAD PRODUCT - DO NOT AMEND MANUALLY	

