


3RD ANGLE -DO NOT SCALE - REPORT ANY ERRORS, OMISSIONS TO DRAFTING OFFICE

DESIGN TENSION 18% UTS
AT 5°C NO WIND

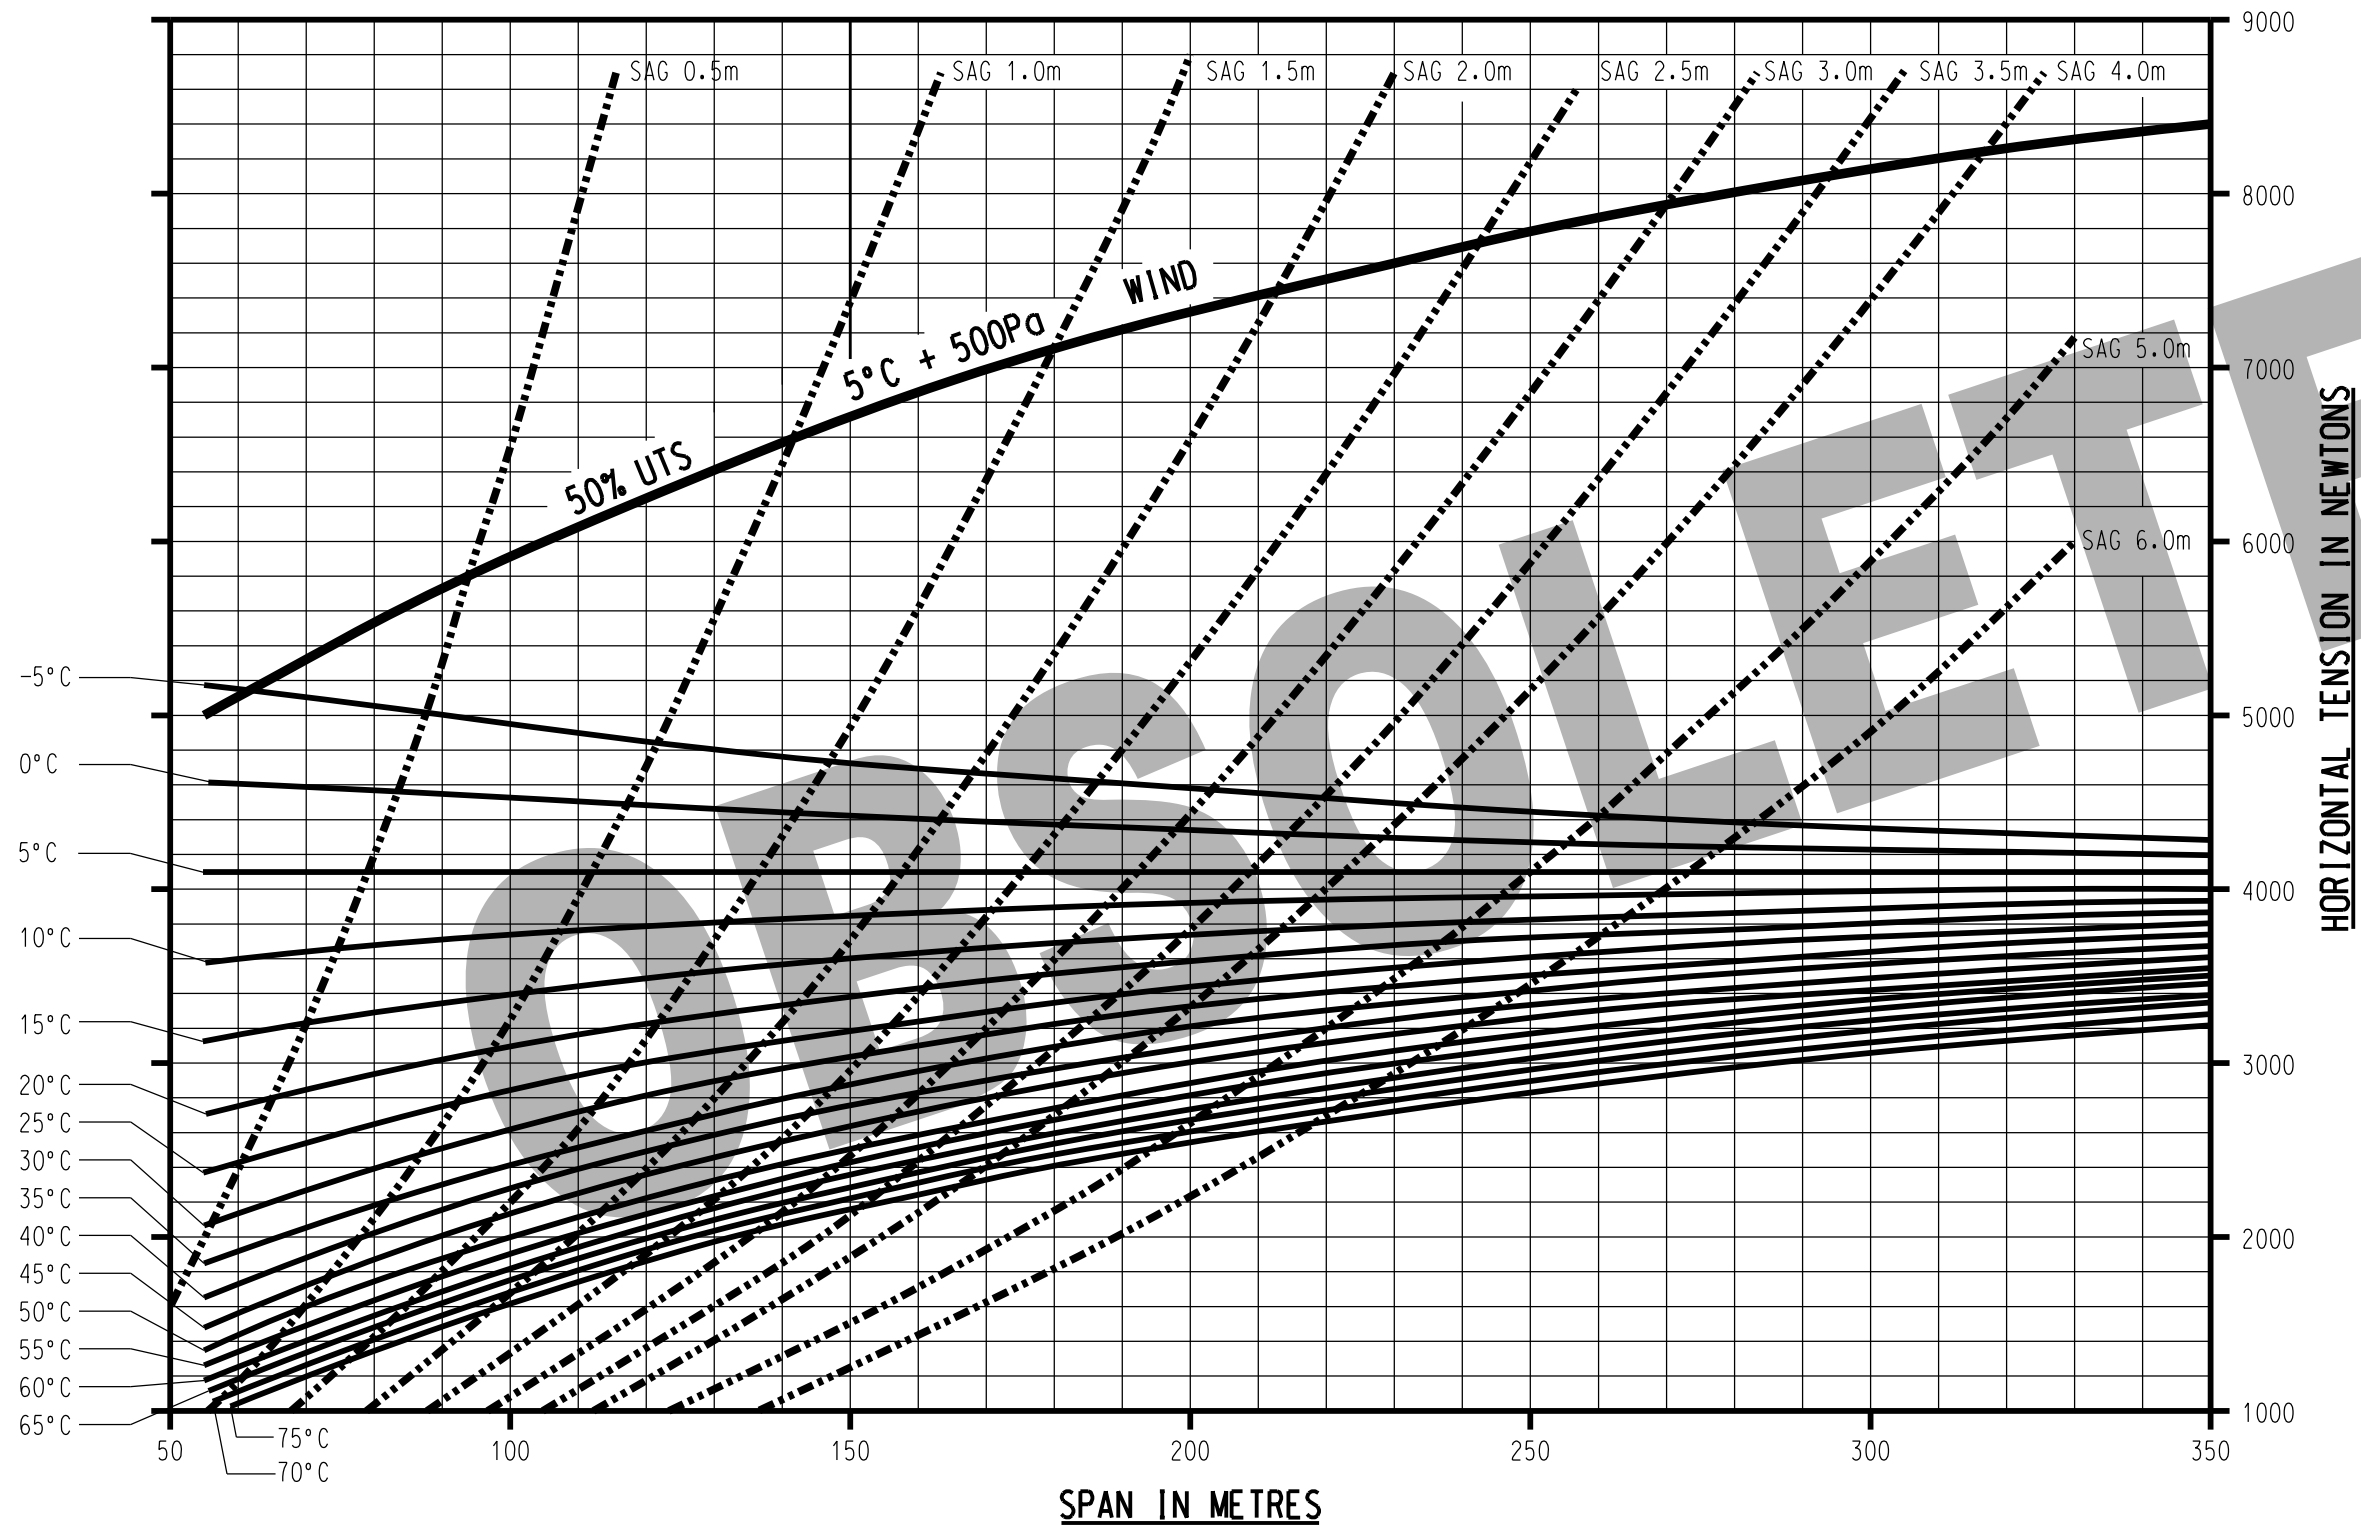

'BANANA'

ALICE SPRINGS
& SOUTHERN
AREAS ONLY

- 4 OBSOLETE
- 3 TITLEBLOCK & DRAWING NUMBER FORMATTED
- 2 REDRAWN ON CAD
- 1 NUMBER CHANGED

NO	DESCRIPTION	DRN	DATE	CKD	APPD
AMENDMENTS					

B.B.
K.T.
AD
OCT'25
APR'19
12/97
8/87
B.B.
C.C.
MB
B.V.
C.C.

PowerWater
NORTHERN TERRITORY

DES R.REYNOLDS
DRN RPP MAY'85
CKD
APPD R.REYNOLDS
SCALE NTS
ISSUED MAY'85
ALL DIM. IN mm
DRAFTING STANDARD TO A.S.1100

POWER STANDARD DRAWING

SAG TENSION CHART
6/1/3.75 A.C.S.R.
'BANANA' CONDUCTOR
SOUTHERN REGION

A3
DRAWING NUMBER S01-03-01-18

CAD PRODUCT - DO NOT AMEND MANUALLY

4
AMDT