



PROPERTY SERVICE CONNECTIONS
REFER TO PWC STD DRG
W1-1-2A, W1-1-2B,
W1-1-04A & W1-1-4B.

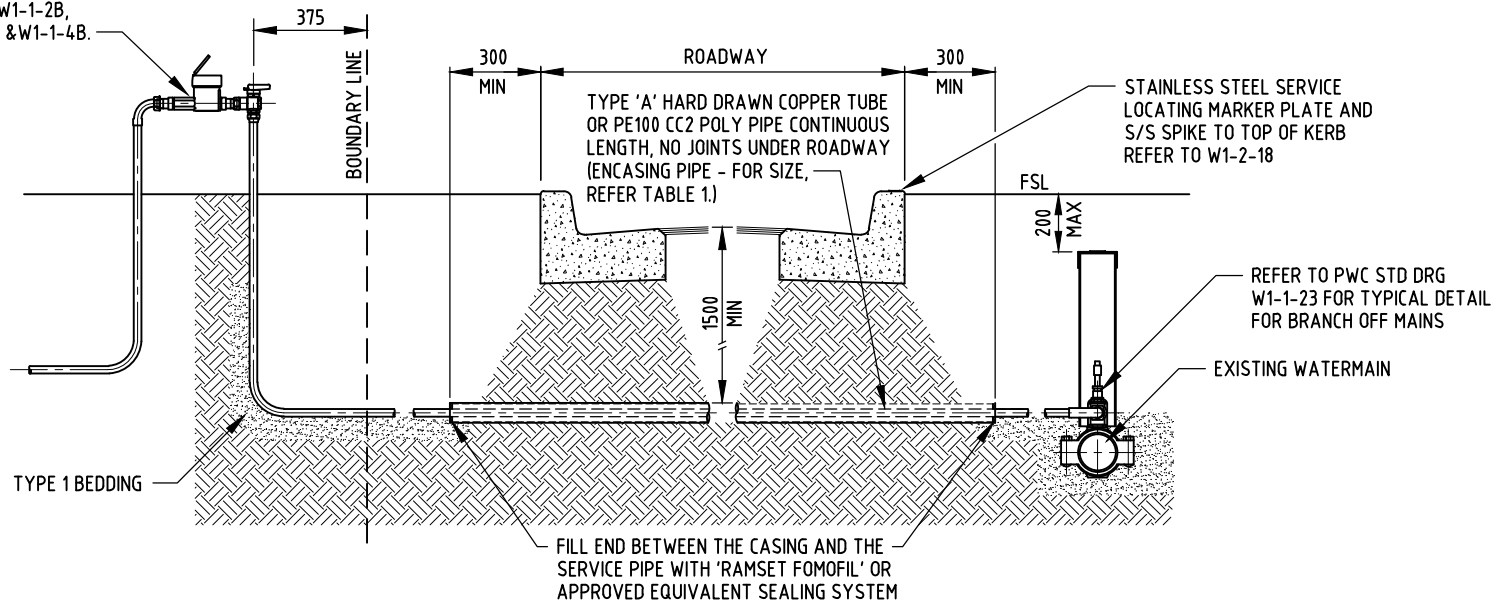

DN20, DN25 & DN50 HORIZONTAL BORING DETAIL

PROPERTY CONNECTION
REFER TO PWC STD
DRG W1-1-24

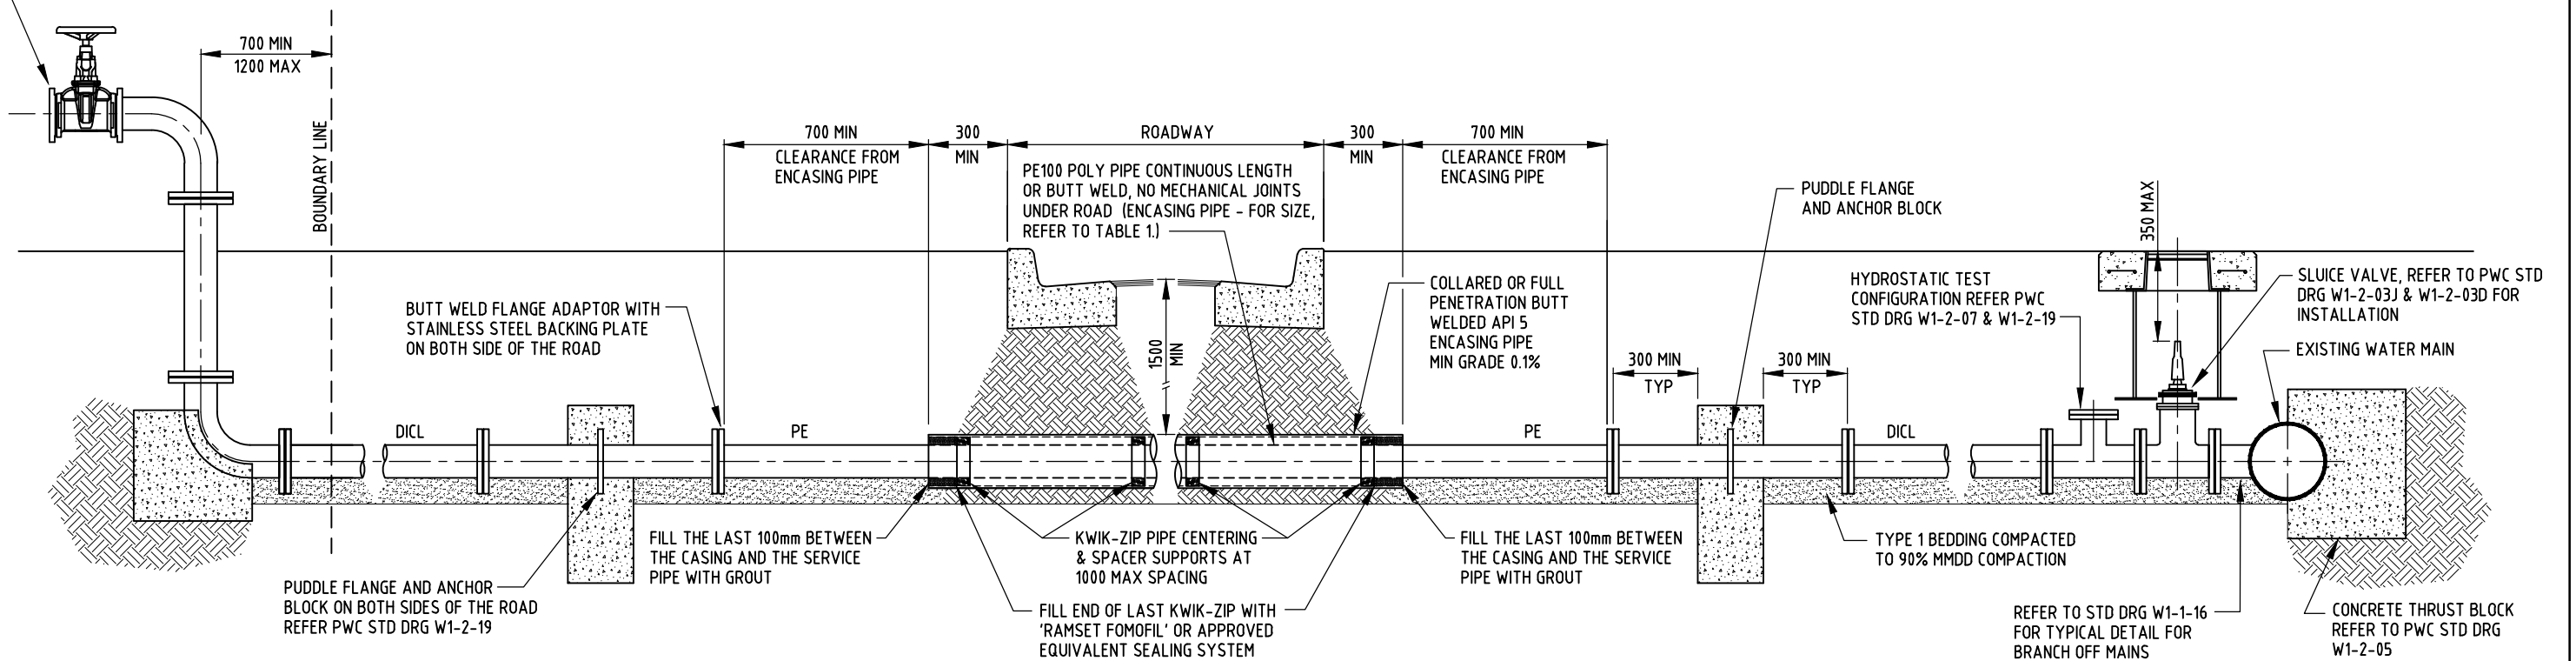

DN100 TO DN300 HORIZONTAL BORING DETAIL

NOTES:

1. ALL DIMENSIONS IN MILLIMETRES UNLESS NOTED OTHERWISE.
2. COPPER ALLOY SHALL BE DEZINCIFICATION RESISTANT (DR) TO AS2345.
3. USE SILVER BRAZING ALLOY (MIN 2% SILVER TO AS 1167.1) FOR ALL CAPILLARY JOINTING OF COPPER PIPES AND FITTINGS OR ALTERNATIVELY, FOR HORIZONTAL JOINTS ABOVE GROUND PRESS FITTINGS MAY BE USED.
4. ONLY POWER AND WATER (OR ITS AUTHORISED CONTRACTORS) ARE PERMITTED TO TAP EXISTING IN-SERVICE (LIVE) MAINS OR MAINS THAT HAVE BEEN HYDROSTATICALLY TESTED. WITHIN LICENSED AREAS AND UPON PAYMENT OF THE NECESSARY FEES, POWER AND WATER WILL PERFORM TAPPING OF LIVE MAIN. HOWEVER, EXCAVATION, ALL MATERIALS AND INSTALLATION SHALL BE SUPPLIED BY THE CONTRACTOR.
5. PIPEWORK UNDER ROAD TO BE DISINFECTED AND FLUSHED (PWC TO WITNESS) BEFORE CONNECTION TO MAIN AND INSTALLATION OF WATER METER.
6. ALL STEEL ENCASING PIPES TO BE API 5L WITH A MINIMUM THICKNESS AS CLOSE TO THE ROAD AUTHORITIES ARBITRARY REQUIREMENT OF 10mm AS POSSIBLE.
7. ALL PE PIPE INSIDE ENCASING PIPE TO BE CONTINUOUS UNLESS AGREED WITH SUPERINTENDENT.

TABLE 1.

SERVICE / CARRIER PIPE	SERVICE / CARRIER PIPE	SERVICE / CARRIER PIPE	SPACER	ENCASING PIPE	ENCASING PIPE
TYPE 'A' Cu (DN)	FLCL/DICL/PVC (DN)	PE100 CC2 (DN)	KWIK-ZIP MODEL	API 5 (DN)	PN12 PVCU (DN)
20	-	25 *	-	-	50
25	-	32 *	-	-	63
50	-	63 *	-	-	80
-	100	125	155-HT-D	200	-
-	150	200	HDX 38	300	-
-	200	280	HDX 38	400	-
-	225	315	HDX 38	450	-
-	250	355	HDX 38	500	-
-	300	400	HDX 38	500	-

* ALL POLY PIPE LESS THAN DN110 SHALL BE CC2. IN ADDITION USE PN20 WHERE AVAILABLE.

1	REDRAWN & AMENDED 2020.	PW	NOV'20	JR	DC
0	ISSUED FOR INFORMATION.	AW	OCT'18	JR	DC
NO	DESCRIPTION	DRN	DATE	CKD	APPD
AMENDMENTS					



DES	TM	WATER STANDARD DRAWING		
DRN	AW	SERVICES		
CHK	JR	PROPERTY CONNECTIONS		
APPD	DC	THRUST/DIRECTIONAL DRILLING UNDER ROAD		
SCALE	N.T.S.	A3	DRAWING NUMBER	1
ISSUED	OCT'18		W1-1-33	
ALL DIM. IN mm		CAD PRODUCT - DO NOT AMEND MANUALLY		
DRAFTING STANDARD TO A.S.1100		AMDT		