


AERIAL RISER TO POLE 2 OFF CONNECTIONS, USE M24 BOLT 180 LONG, 2 X LARGE FLAT WASHERS, SPRING WASHER AND M24 NUT. ALLOW EXTRA THREE WASHERS BETWEEN POLE BRACE AND RISER AT BOTH CONNECTIONS

PLAN SECTION A-A
SCALE 1:25

FOR CENTRE PHASE TERMINATION, USE M24 BOLT 50 LONG, 4 X LARGE FLAT WASHERS, SPRING WASHER AND M24 EYE NUT (18KN)

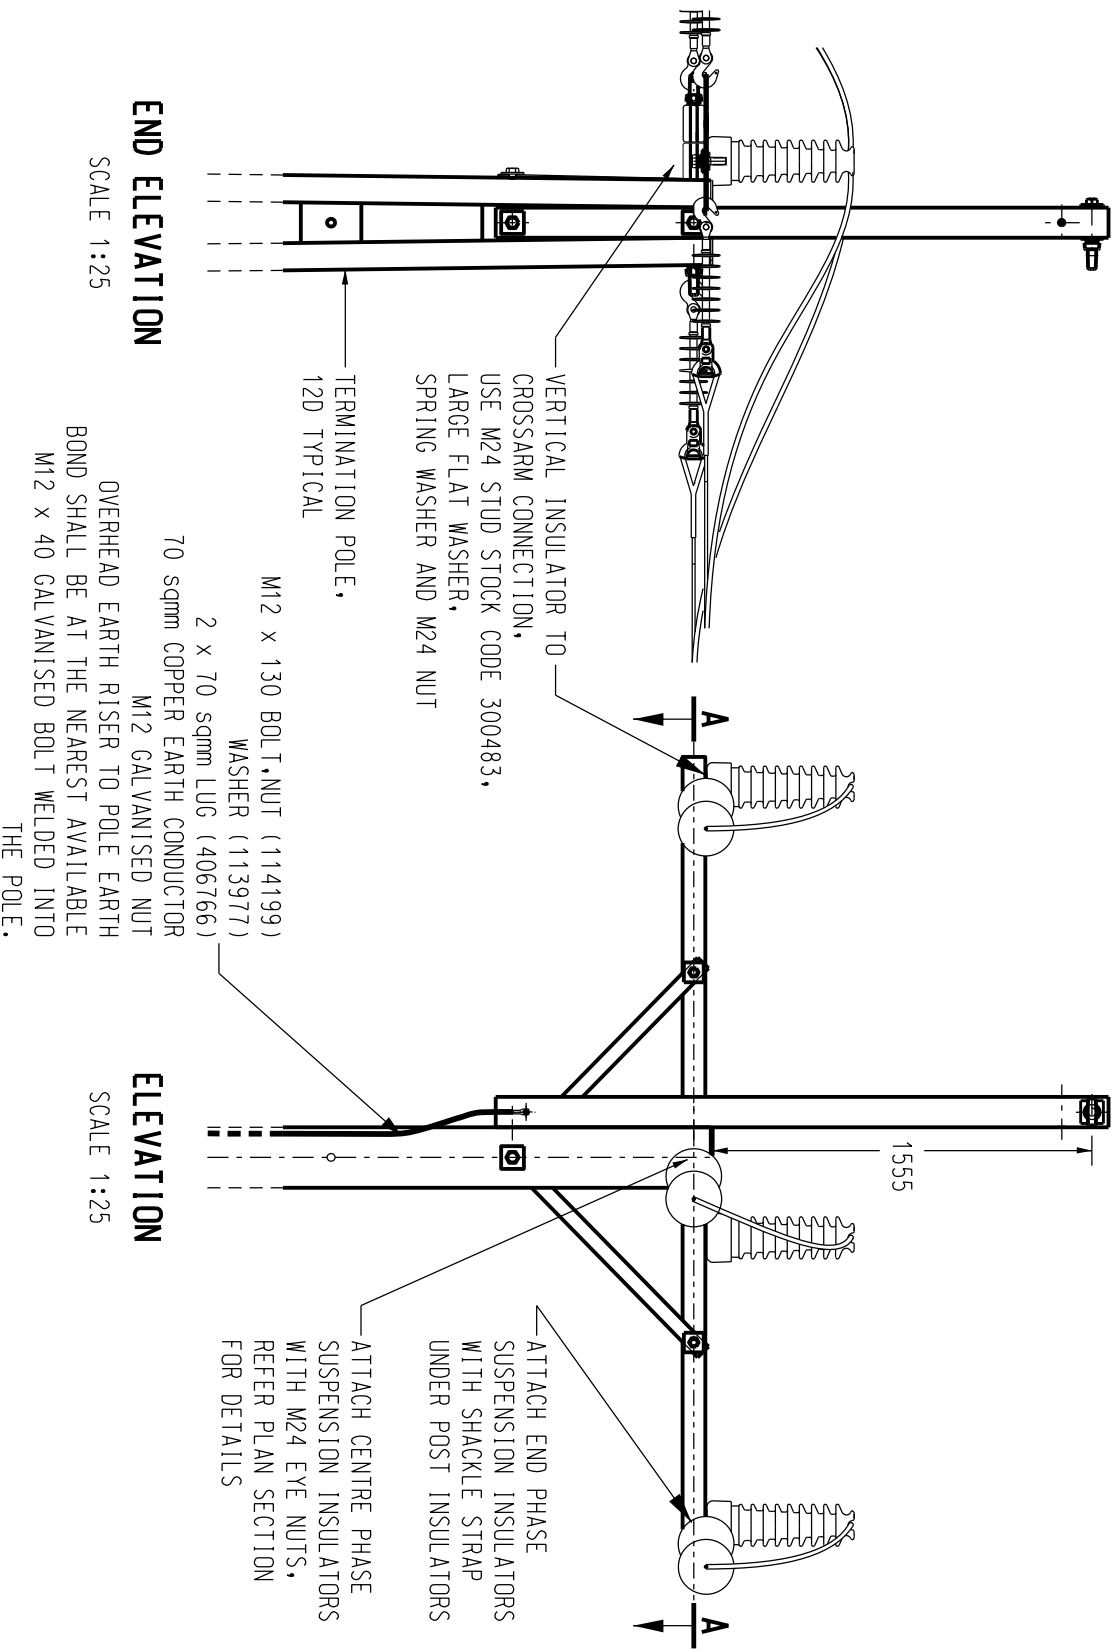

END ELEVATION
SCALE 1:25

ELEVATION
SCALE 1:25

POWER STANDARD DRAWING

ASSEMBLIES, O/H EARTH WIRE ON HV C TOP CONSTRUCTION FOR UNIVERSAL POLE CONSTRUCTION

DES	M. BOCK
DRN	R. INNES
CKD	M. BOCK
APPD	F. ROBSON
SCALE	1:25
ISSUED	JULY'00
ALL DIM.	IN mm
DRAFTING STANDARD TO A.S.1100	

A3

DRAWING NUMBER S01-2-1-23



CAD PRODUCT - DO NOT AMEND MANUALLY

PowerWater

NORTHERN TERRITORY

NO	DESCRIPTION	DRN	DATE	CKD	APPD
4	ITEM NUMBER AMENDED	P.H.	APR'18	I.B.	B.C.
3	AMENDED LABELS	C.M.	JAN'10	A.T.	S.C.
2	RENAMED AND UPDATED CROSSARM CONSTRUCTION	C.M.	JAN'10	A.T.	S.C.
1	ADD EARTH BOND	C.M.	JAN'10	A.T.	S.C.
0	ISSUED FOR CONSTRUCTION	A.S.	7.3.01	M.B.	F.R.R.
AMENDMENTS					