
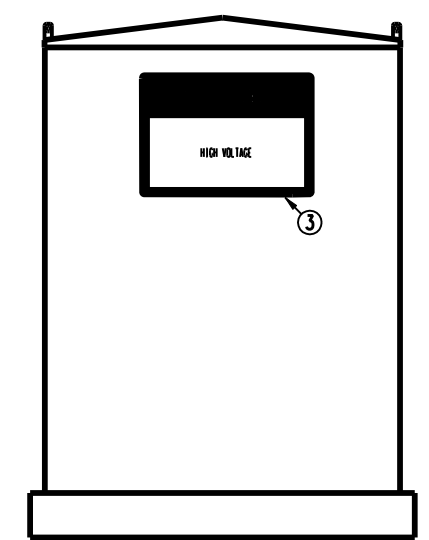
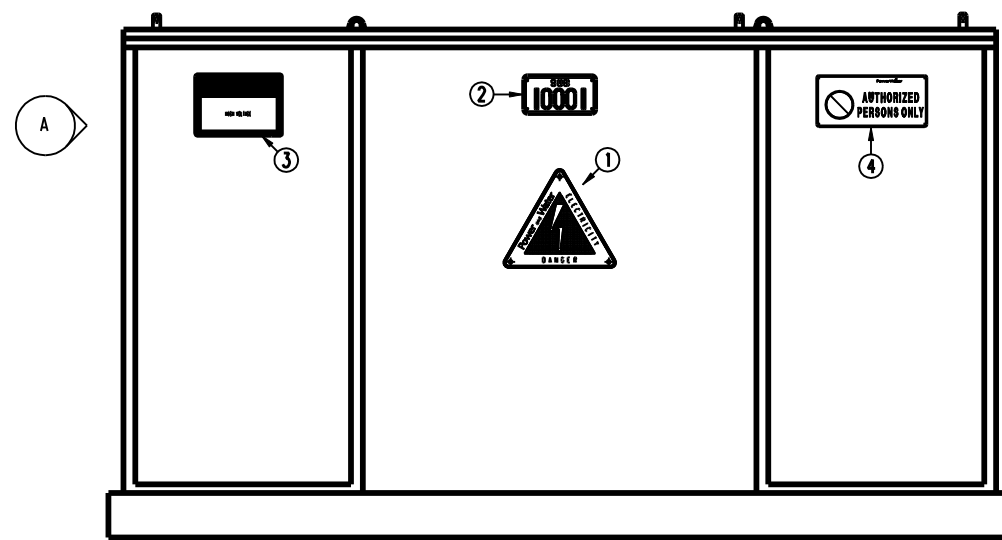


TAG	QTY	DESCRIPTION	STOCK CODE	DWG No.
1	1	SIGN "DANGER ELECTRICITY PAWA"		S2-1-8-03
2	1	SIGN "SUB NUMBER"		S2-1-8-14
3	1	SIGN "HIGH VOLTAGE"		S2-1-8-02
4	1	SIGN "PROHIBITION"		S2-1-8-31

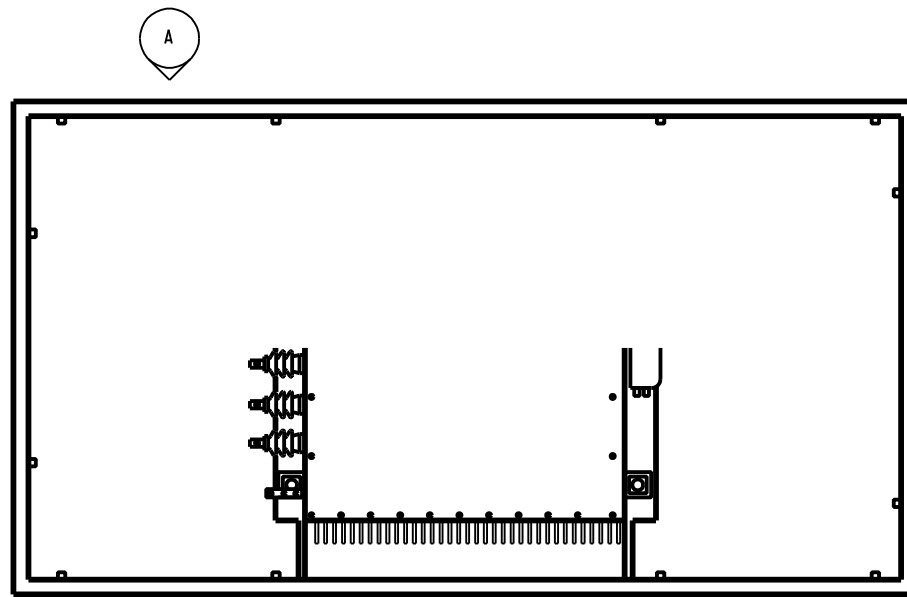

DETAIL 'A'

						DES R.SOOD	POWER STANDARD DRAWING		
						DRN K.IBBOTT	SIGNS KIOSK SUBSTATION		
						CKD B.CHEUNG			
						APPD .	A3	DRAWING NUMBER	S02-1-8-32
						SCALE NTS			
						ISSUED SEP '06	AMDT		
						ALL DIM. IN mm			
						DRAFTING STANDARD TO A.S.1100	CAD PRODUCT - DO NOT AMEND MANUALLY		
1	CHANGED SIGN POSITIONS	A.S.	MAY'07	R.S.	S.C.				
A	ISSUED FOR COMMENTS	K.I.	11/9/06						
NO	DESCRIPTION	DRN	DATE	CKD	APPD				
AMENDMENTS									

A3 297 X 420