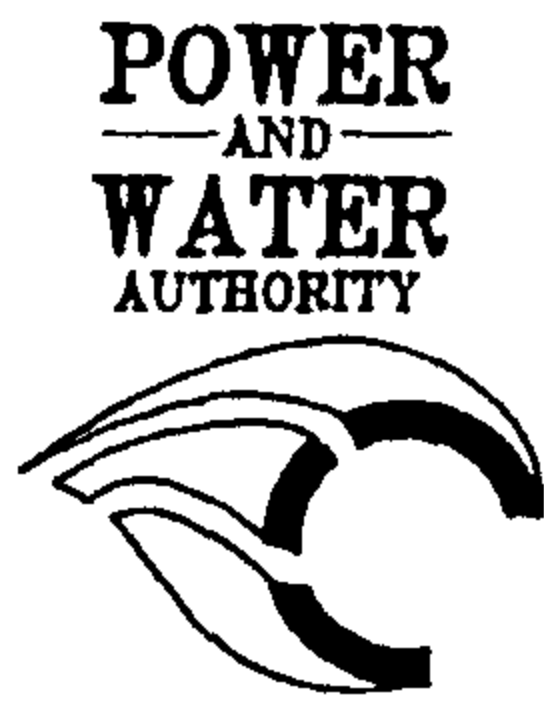


1	CONDUITS THROUGH TRENCH ADDED (SECTION A)	G.L	SEPT'91	N.S.	 POWER AND WATER AUTHORITY NORTHERN TERRITORY	DES -	N.T. STANDARD - POWER CIVIL H.V. CONSUMERS SWITCHING STATION - METERING ROOM CONSTRUCTION DETAILS	
						DRN pnc		
						CKD N.S.	A3	DRAWING NUMBER S2-2-6-18
						APPD B.T.KENT		
						SCALE as shown		
						ISSUED OCT'90		
						ALL DIM. IN mm		
No.	AMENDMENT	DRAWN	DATE	APPD		DRAFTING STANDARD TO AS 1100	CAD PRODUCT — DO NOT AMEND MANUALLY	