


POWER SERVICES TO BE PLACED ON OPPOSITE SIDE OF ROAD TO WATER SERVICES.

LEGEND


- PC PAWA CABLE
- S SEWER
- W WATER
- SL STREETLIGHT
- FP/ALT, FOOTPATH ALTERNATIVE LOCATION
- FP FOOTPATH
- OHP OVERHEAD POLE
- STW STORMWATER
- SH SHRUB
- H HYDRANT
- T TELECOM
- TM TELECOM MAIN

CULS - DE - SAC & LOOPS LESS THAN 200M

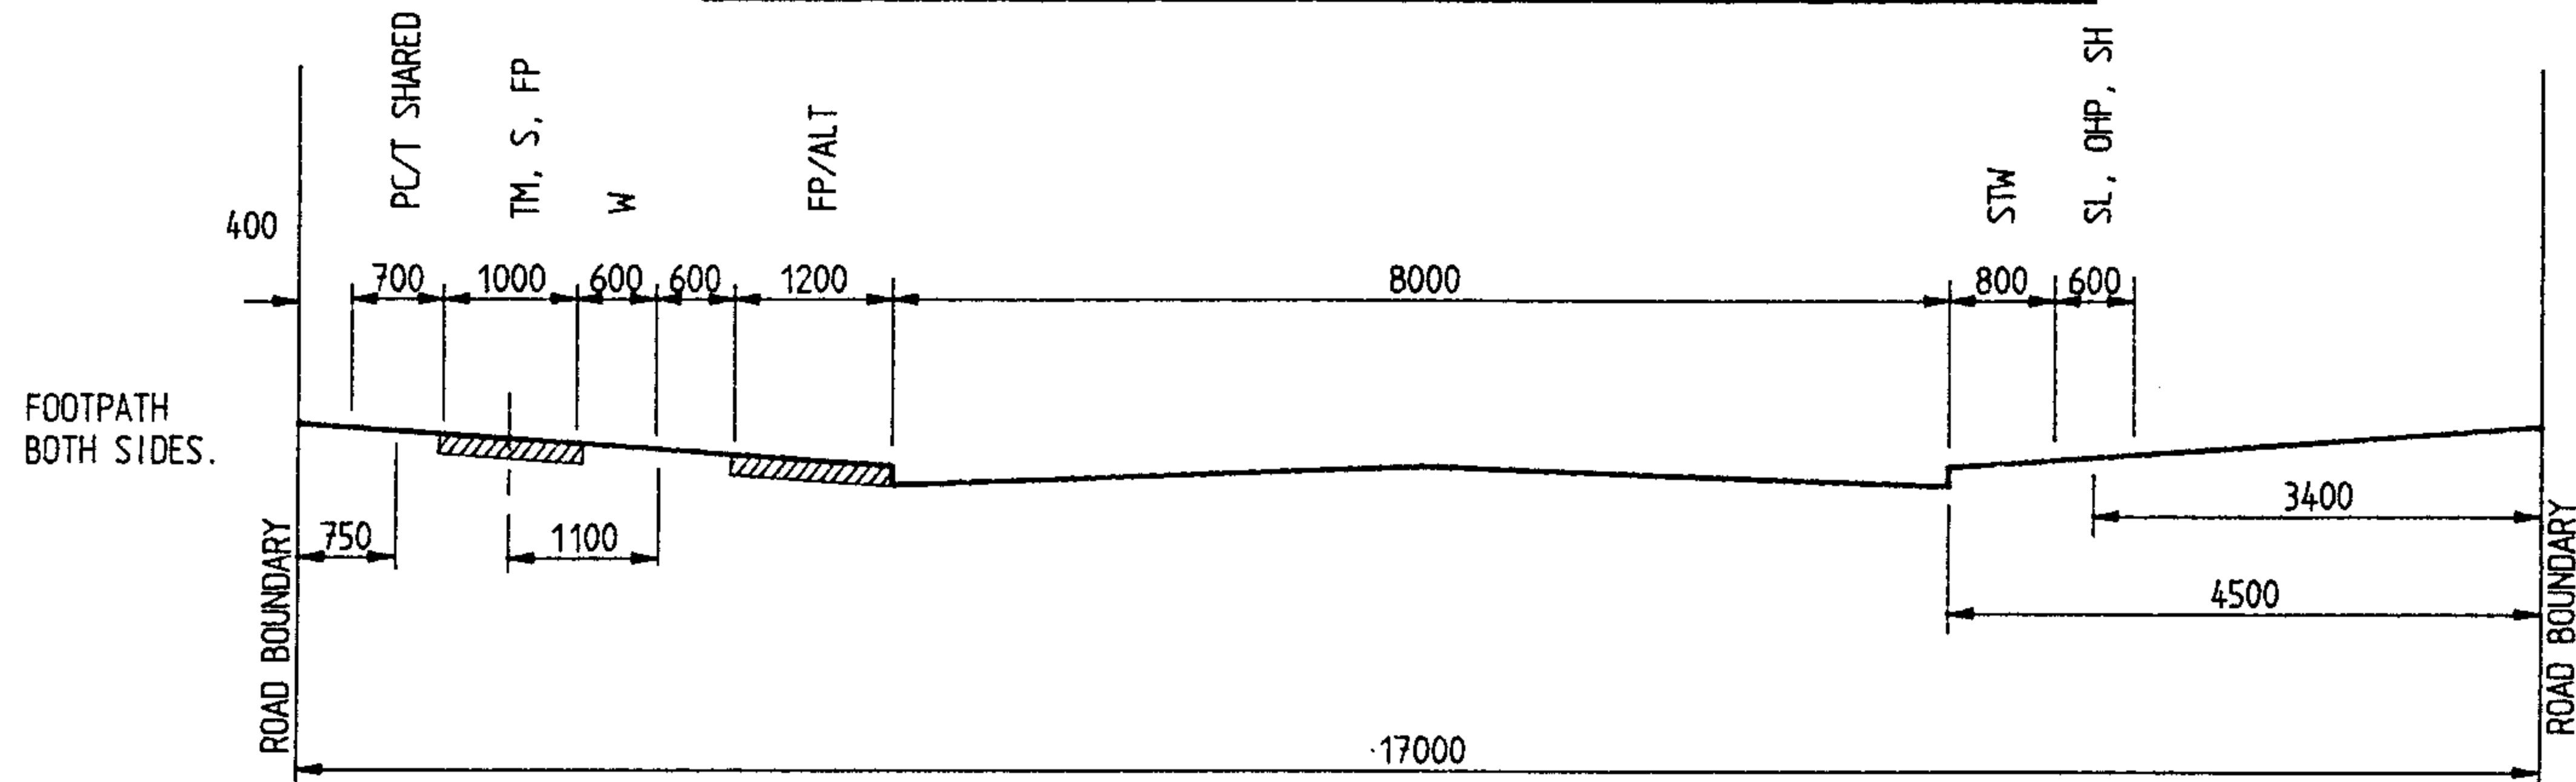

LOOPS GREATER THAN 200M & COLLECTORS GENERAL

NOTE: REFER TO DRG S2-4-1-1 FOR APPLICATION NOTES.

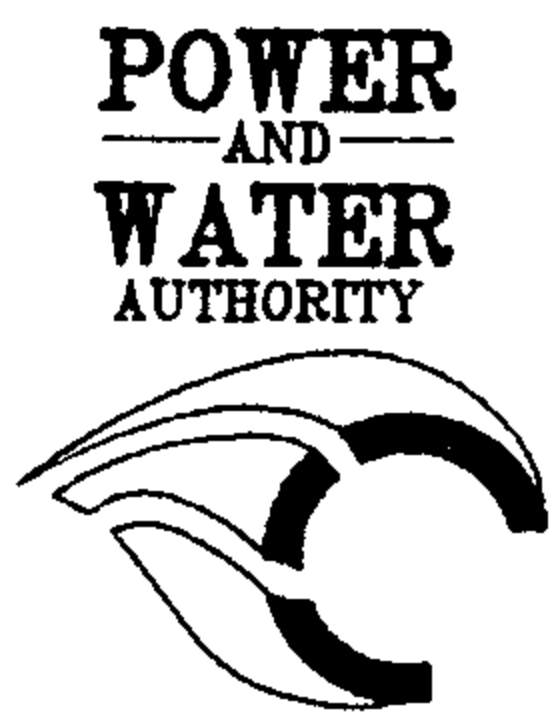No.	AMENDMENT	DRAWN	DATE	APPD	 NORTHERN TERRITORY	DES	N.T. STANDARD	
						DRN	HT	SERVICE ALLOCATION IN ROAD RESERVES
						CKD	T GOUDIE	DARWIN POST 1980
						APPD	B KENT	
						SCALE	1:75	
						ISSUED	MAR'90	A3
						ALL DIM. IN mm		
						DRAFTING STANDARD TO AS 1100	DRAWING NUMBER	S2-4-1-3
							CAD PRODUCT — DO NOT AMEND MANUALLY	AMDT