


LOOPS & COLLECTORS NOT ADJACENT TO HIGH DENSITY HOUSING

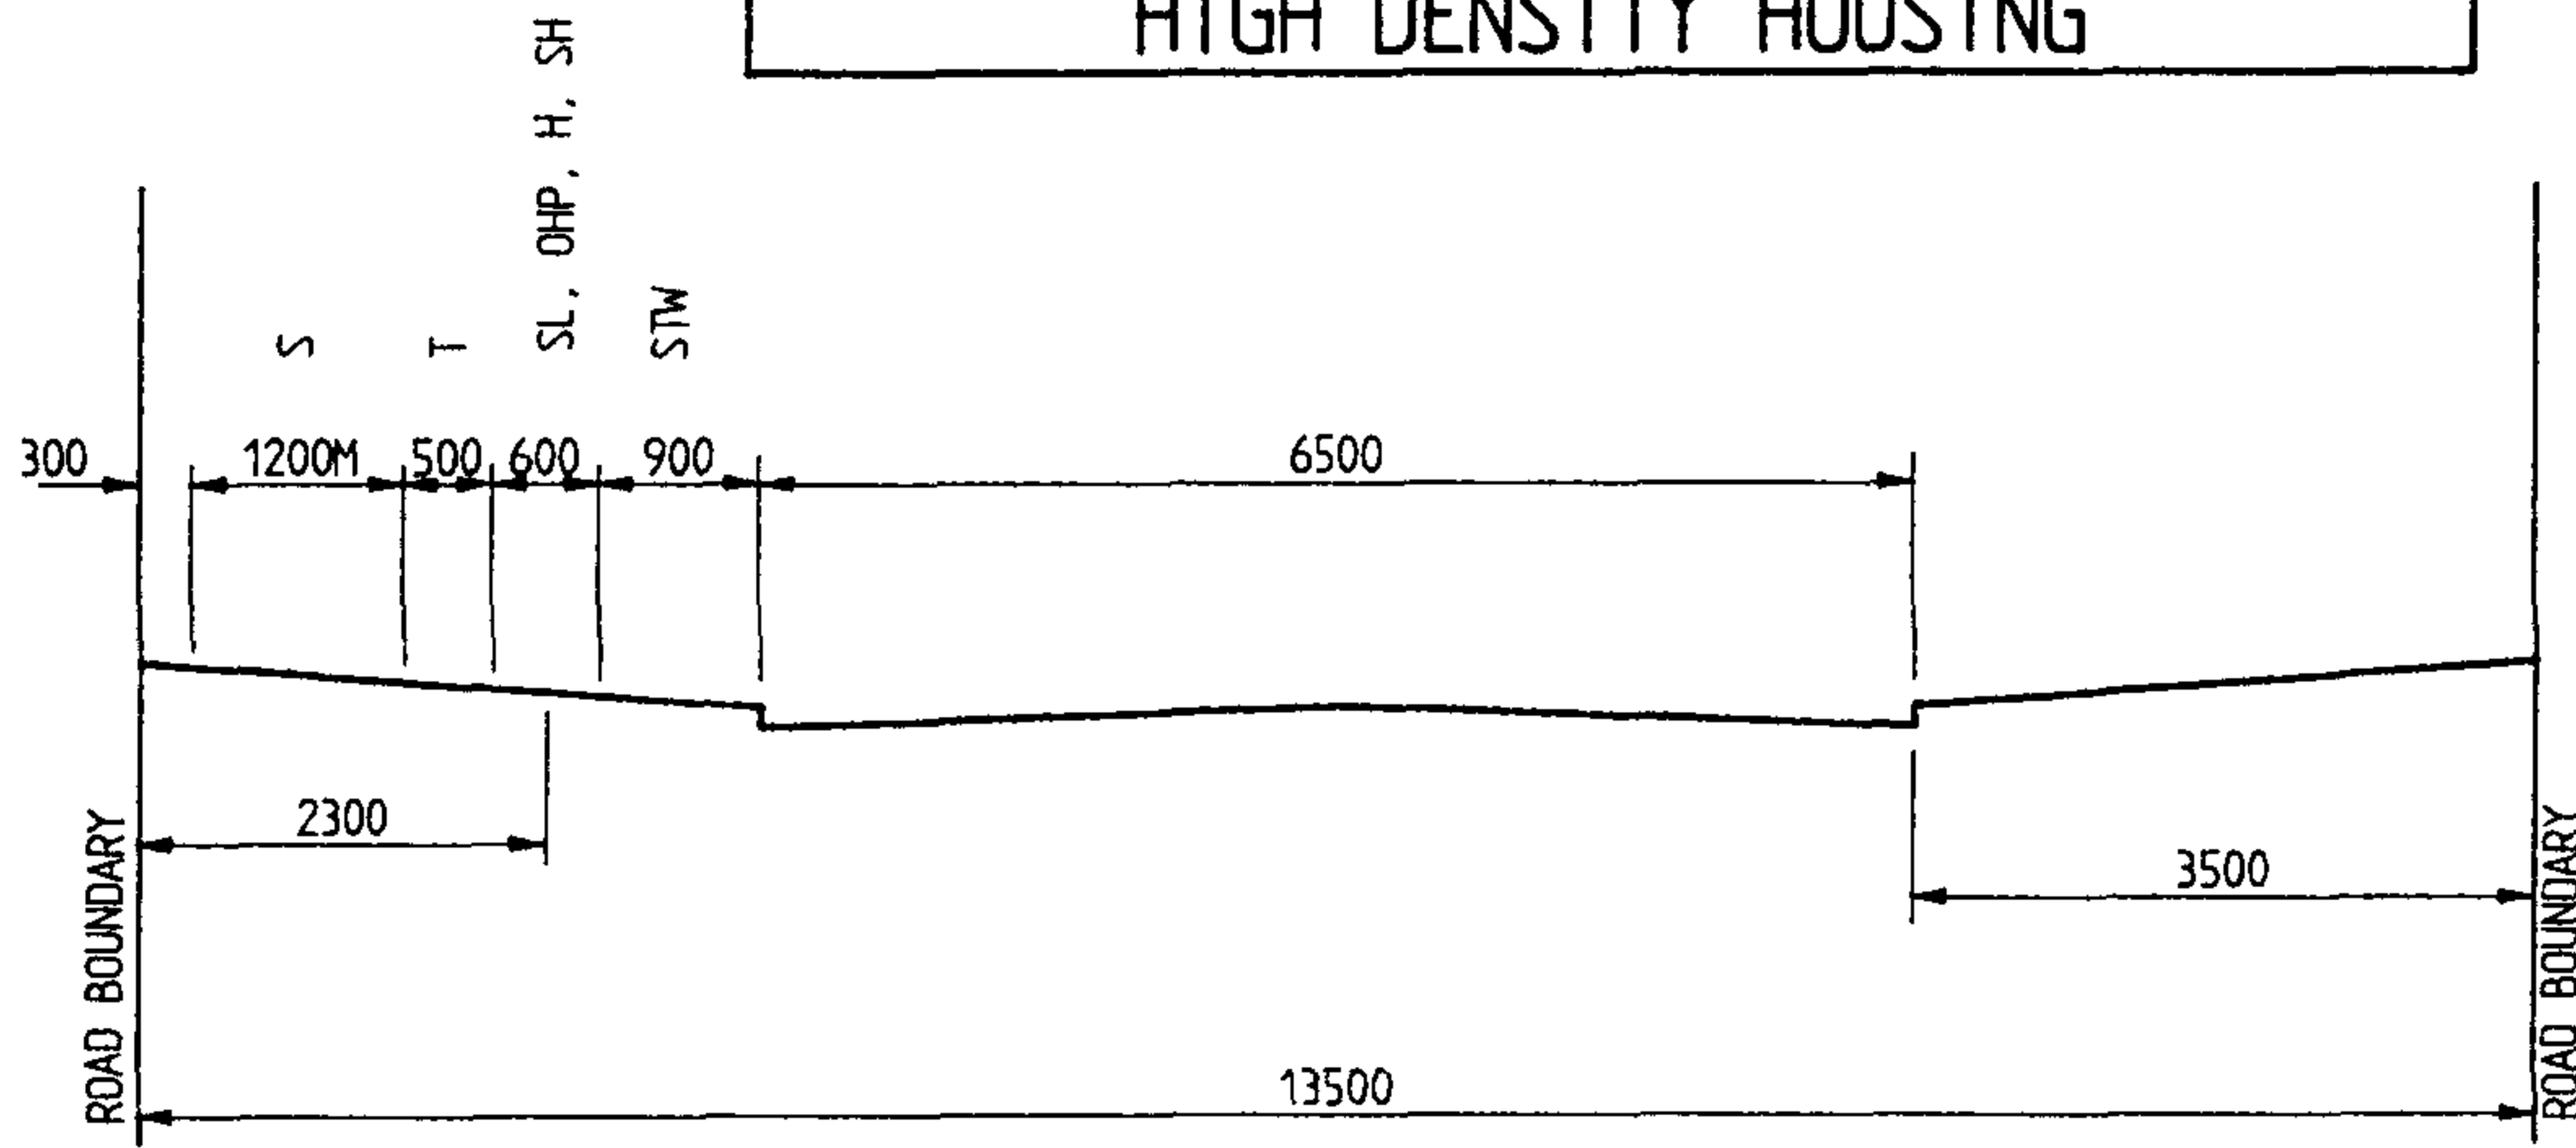


CULS - DE - SAC

LEGEND

- PC PAWA CABLE
- S SEWER
- W WATER
- SL STREETLIGHT
- FP/ALT FOOTPATH ALTERNATIVE LOCATION
- FP FOOTPATH
- OHP OVERHEAD POLE
- STW STORMWATER
- SH SHRUB
- H HYDRANT
- T TELECOM
- TM TELECOM MAIN

NOTE: REFER TO DRG S2-4-1-1 FOR APPLICATION NOTES.

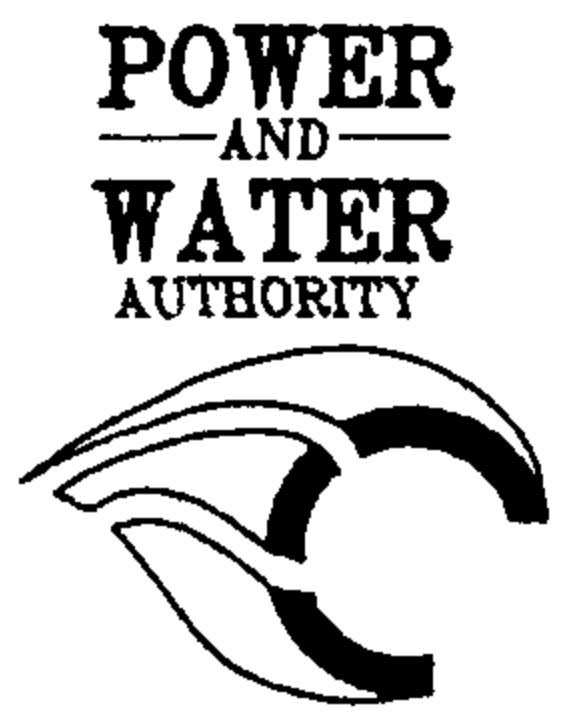No.	AMENDMENT	DRAWN	DATE	APPD	 NORTHERN TERRITORY	DES	---	N.T. STANDARD	
						DRN	HT	SERVICE ALLOCATIONS IN ROAD RESERVES	
						CKD	T GOUDIE	DARWIN 1974 - 1980	
						APPD	B KENT	TENNANT CREEK, NHULUNBUY, BORRALOOLA,	
						SCALE	1.75	KATHERINE & KATHERINE EAST SUBDIVISION.	
						ISSUED	MAR '90	A3	DRAWING NUMBER
						ALL DIM. IN mm			
						DRAFTING STANDARD TO AS 1100		CAD PRODUCT - DO NOT AMEND MANUALLY	AMDT