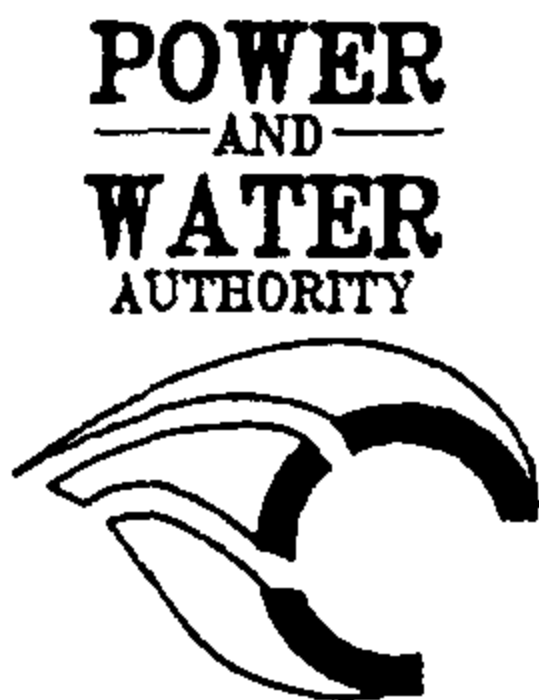



**LEGEND**

- PC PAWA CABLE
- S SEWER
- W WATER
- SL STREETLIGHT
- FP/ALT, FOOTPATH ALTERNATIVE LOCATION
- FP FOOTPATH
- OHP OVERHEAD POLE
- STW STORMWATER
- SH SHRUB
- H HYDRANT
- T TELECOM
- TM TELECOM MAIN

**DISTRIBUTORS & COLLECTORS ADJACENT TO HIGH DENSITY HOUSING**

NOTE: REFER TO DRG S2-4-1-1 FOR APPLICATION NOTES.

					 <b>POWER AND WATER AUTHORITY</b>	DES — DRN HT CKD T GOUDIE APPD B KENT SCALE 1:75 ISSUED MAR'90 ALL DIM. IN mm	<b>N.T. STANDARD</b> SERVICE ALLOCATIONS IN ROAD RESERVES DARWIN 1974 - 1980 TENNANT CREEK, NHULUNBUY, BORROLOOLA, KATHERINE & KATHERINE EAST SUBDIVISION.	<b>A3</b> DRAWING NUMBER	<b>S2-4-1-7</b>	
No.	AMENDMENT	DRAWN	DATE	APPD	<b>NORTHERN TERRITORY</b>	DRAFTING STANDARD TO AS 1100	CAD PRODUCT — DO NOT AMEND MANUALLY	AMDT		