


CULS - DE - SAC

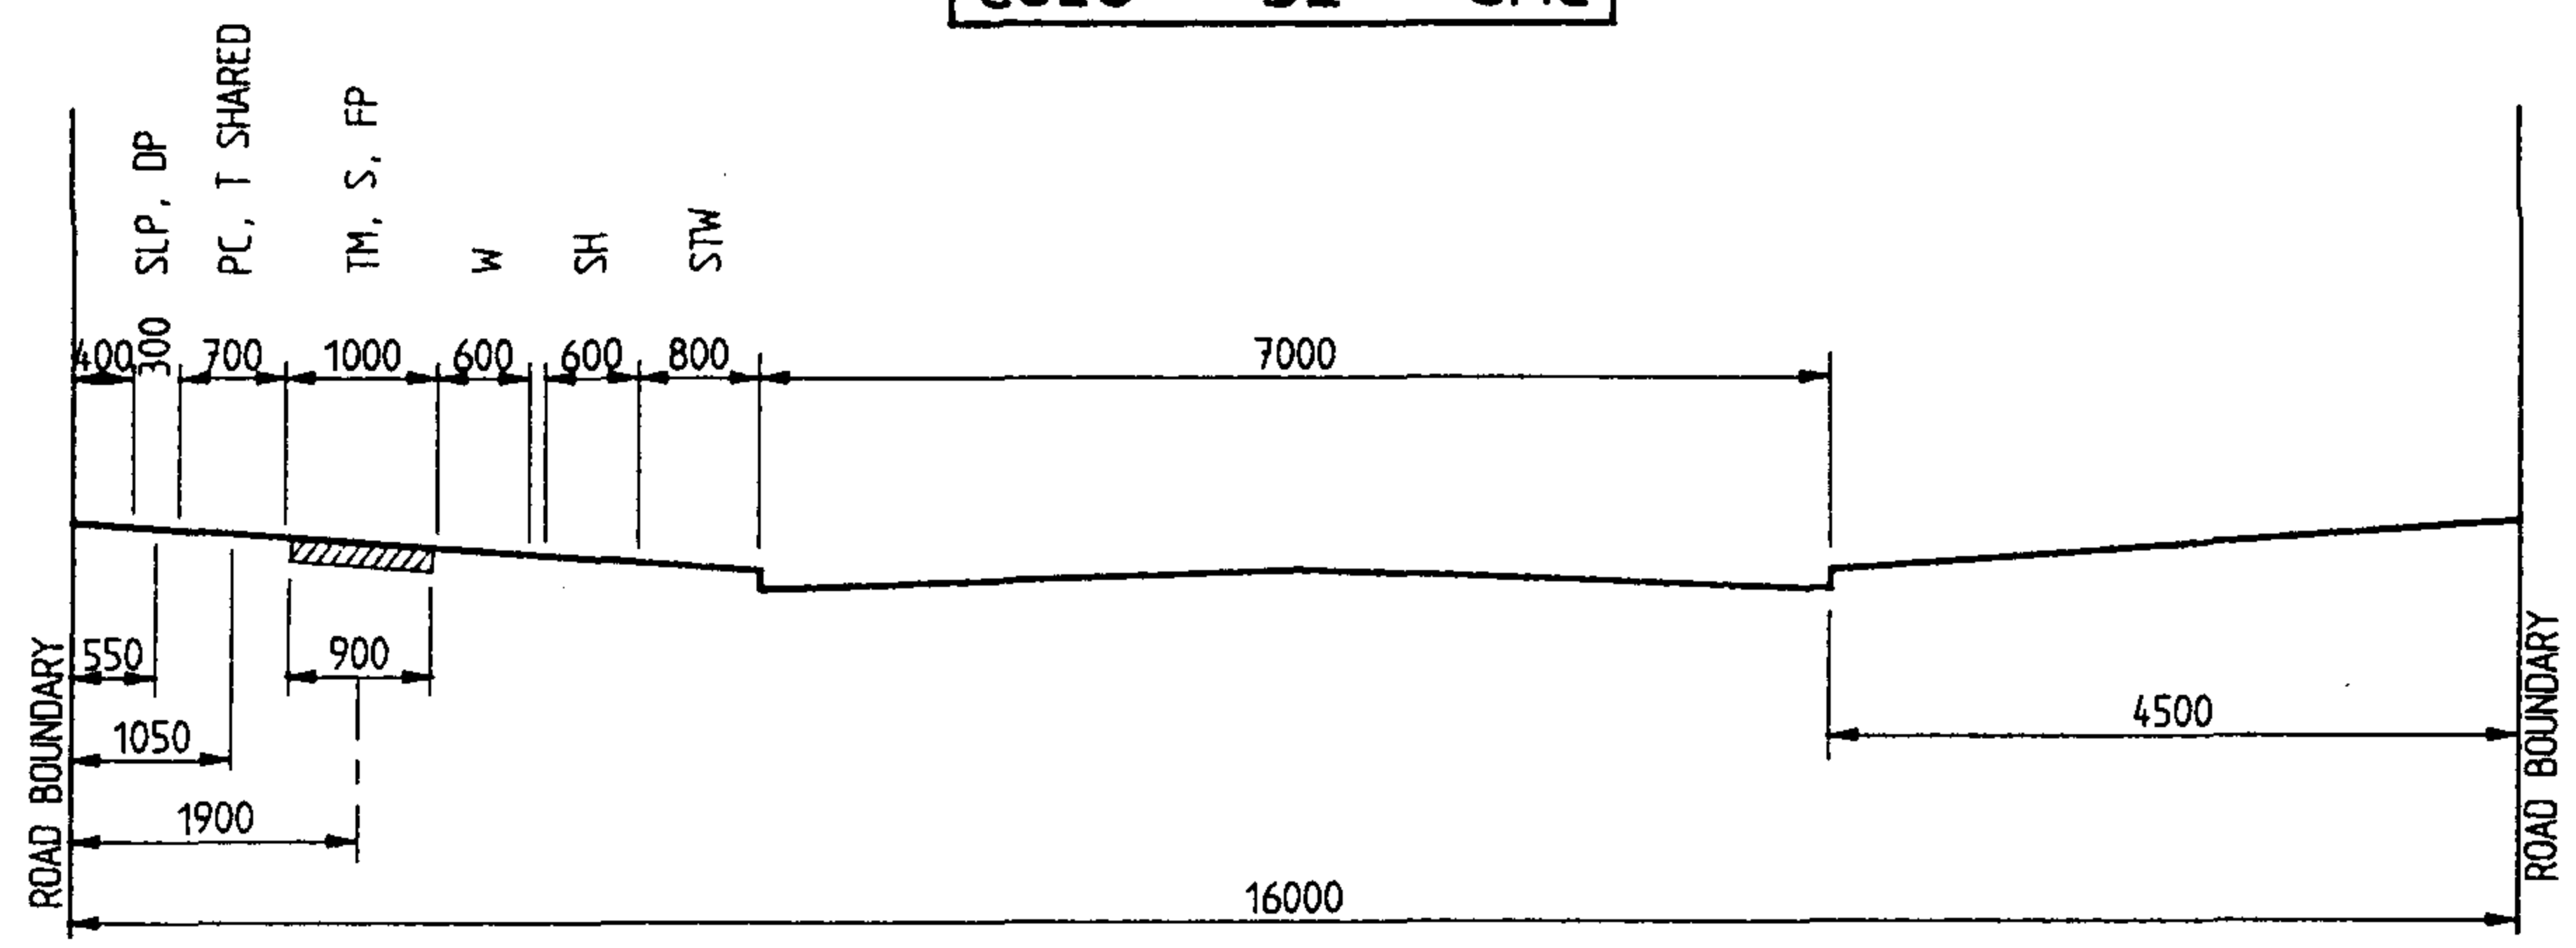


LOOPS & COLLECTORS NOT ADJACENT TO HIGH DENSITY HOUSING

LEGEND

- PC PAWA CABLE
- S SEWER
- W WATER
- SL STREETLIGHT
- FP/ALT FOOTPATH ALTERNATIVE LOCATION
- FP FOOTPATH
- OHP OVERHEAD POLE
- STW STORMWATER
- SH SHRUB
- H HYDRANT
- T TELECOM
- TM TELECOM MAIN
- DP POWER DISTRIBUTION PILLAR

FOOTPATH
1 NOT REQUIRED IN LOOPS
2 ONE SIDE ONLY IN COLLECTORS

NOTE: REFER TO DRG S2-4-1-1 FOR APPLICATION NOTES.

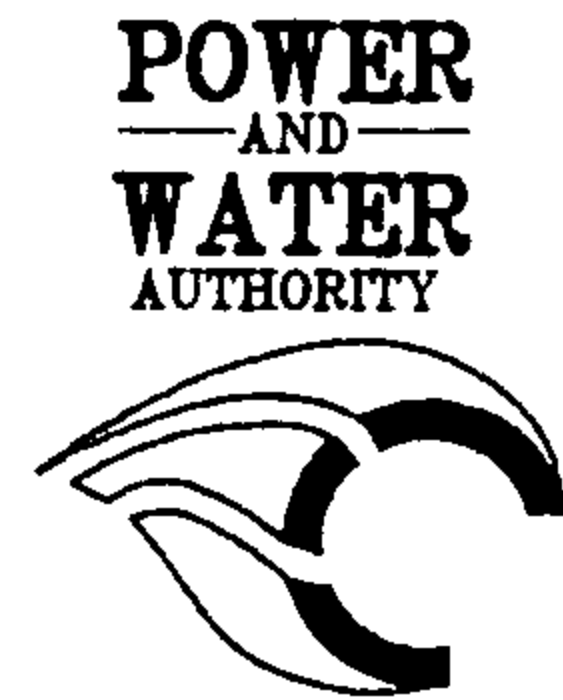No.	AMENDMENT	DRAWN	DATE	APPD	 NORTHERN TERRITORY	DES	—	N.T. STANDARD	
						DRN	HT	SERVICE ALLOCATIONS IN ROAD RESERVES	
						CKD	T GOUDIE	PALMERSTON	
						APPD	B KENT	CULS - DE - SAC	
						SCALE	1:75	LOOPS & COLLECTORS	
						ISSUED	MAR'90	A3	DRAWING NUMBER
						ALL DIM. IN mm			
						DRAFTING STANDARD TO AS 1100		CAD PRODUCT — DO NOT AMEND MANUALLY	AMDT