


NOTES

1. WHEREVER POSSIBLE WATERMAINS WERE LAID ON OPPOSITE SIDE OF ROAD TO SEWER AND PAWA UNDERGROUND CABLES WERE LAID IN SERVICE CORRIDOR ADJACENT TO THE SEWER.
2. METRIC DIMENSIONS SHOWN ARE SOFT CONVERSIONS OF IMPERIAL DIMENSIONS. IMPERIAL DIMENSION IS TRUE DISTANCE.

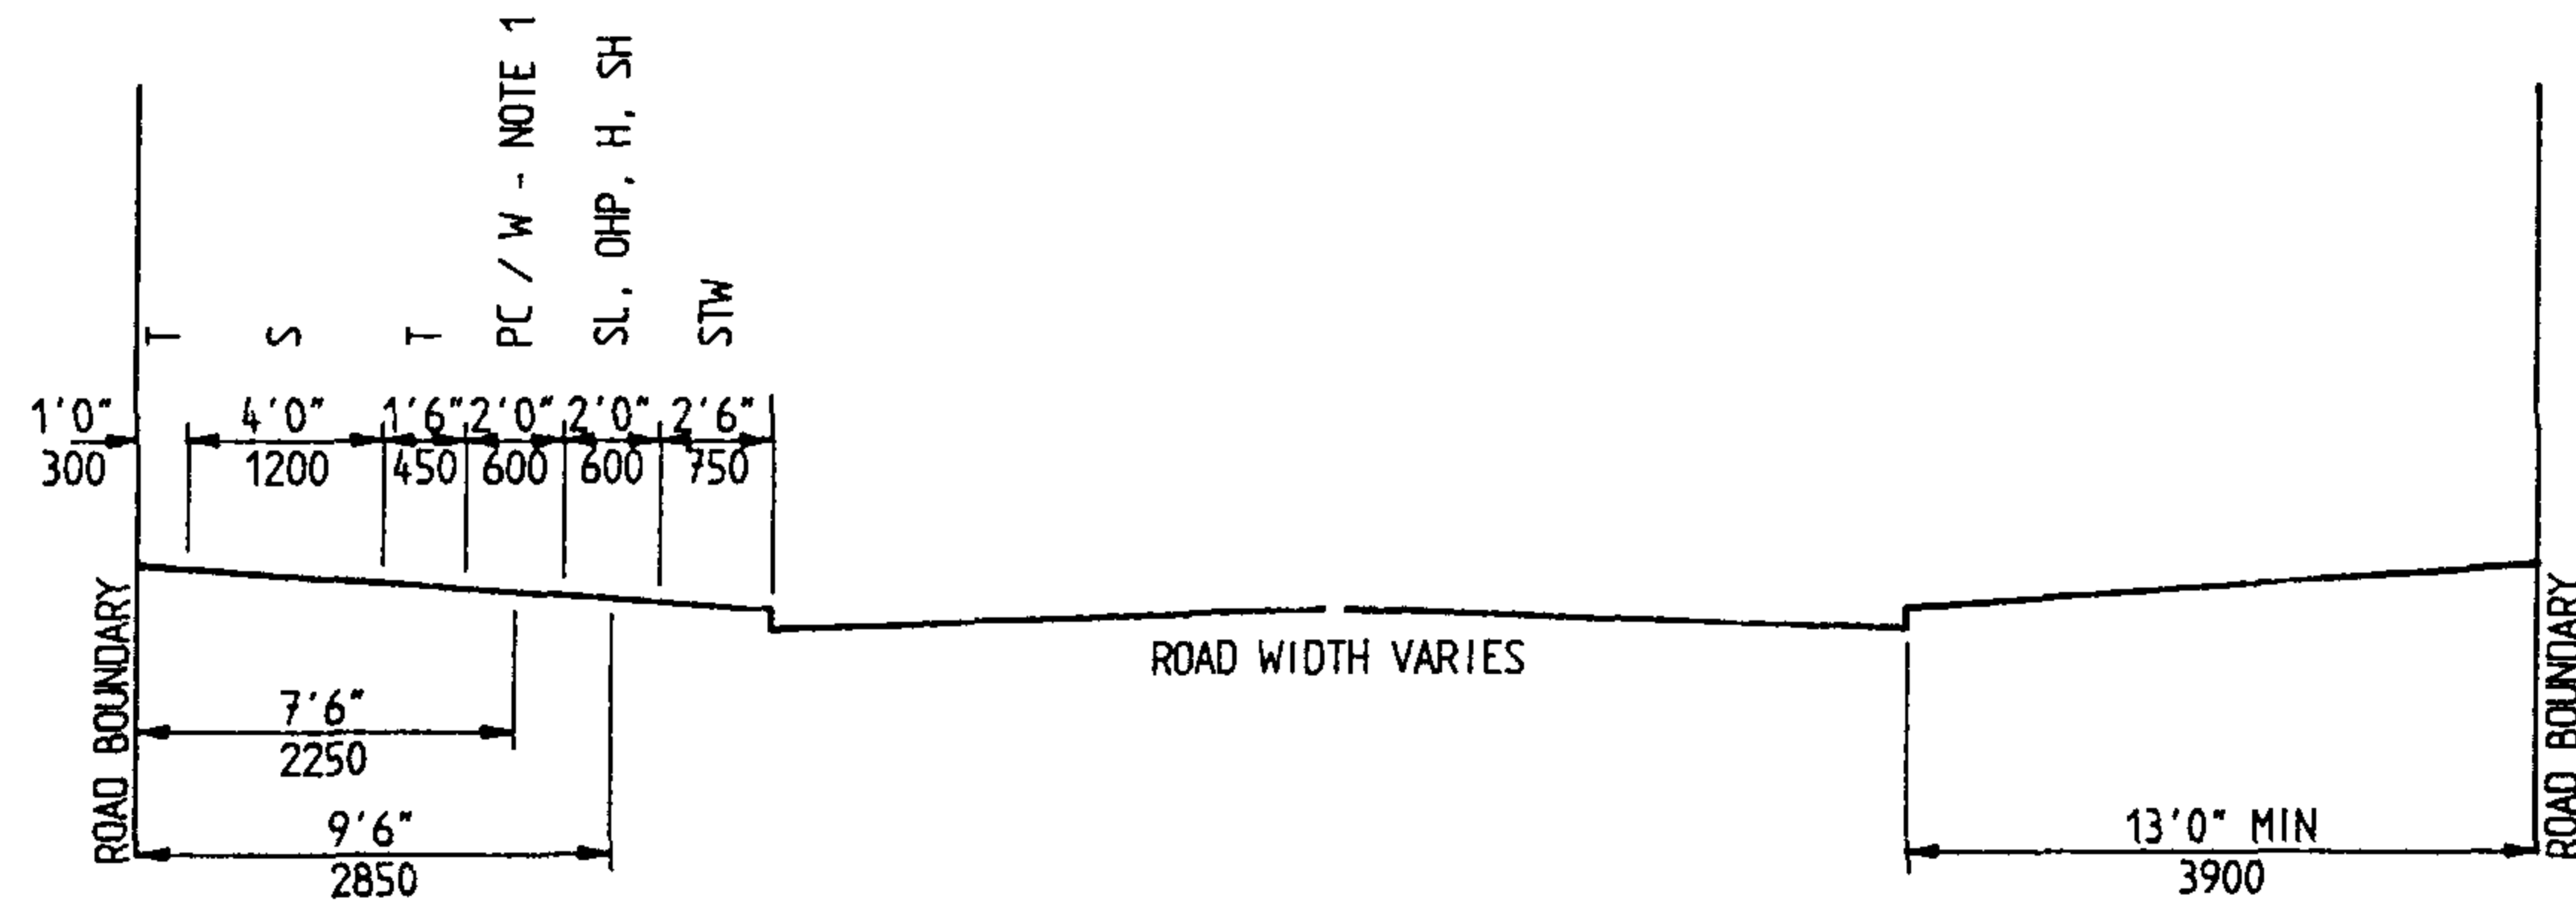


ROADS - GENERAL - PRE 1974

LEGEND

PC	PAWA CABLE
S	SEWER
W	WATER
SL	STREETLIGHT
FP/ALT,	FOOTPATH ALTERNATIVE LOCATION
FP	FOOTPATH
OHP	OVERHEAD POLE
STW	STORMWATER
SH	SHRUB
H	HYDRANT
T	TELECOM
TM	TELECOM MAIN

NOTE: REFER TO DRG S2-4-1-1 FOR APPLICATION NOTES.

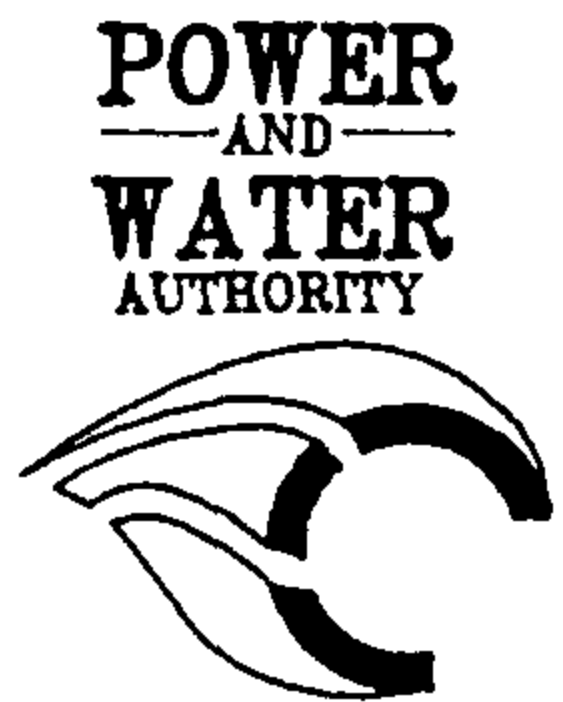No.	AMENDMENT	DRAWN	DATE	APPD	 NORTHERN TERRITORY	DES	N.T. STANDARD		
						DRN	HT	SERVICE ALLOCATIONS IN ROAD RESERVES NT MUNICIPAL ROADS PRIOR TO 1974.	
						CKD	T. GOUDIE		
						APPD	B KENT		
						SCALE	N.T.S.	A3	DRAWING NUMBER S2-4-1-13
ISSUED	MAR '90								
						ALL DIM. IN mm	DRAFTING STANDARD TO AS 1100	CAD PRODUCT — DO NOT AMEND MANUALLY	AMDT