



3RD ANGLE -- DO NOT SCALE - REPORT ANY ERRORS OMISSIONS TO DRAFTING OFFICE

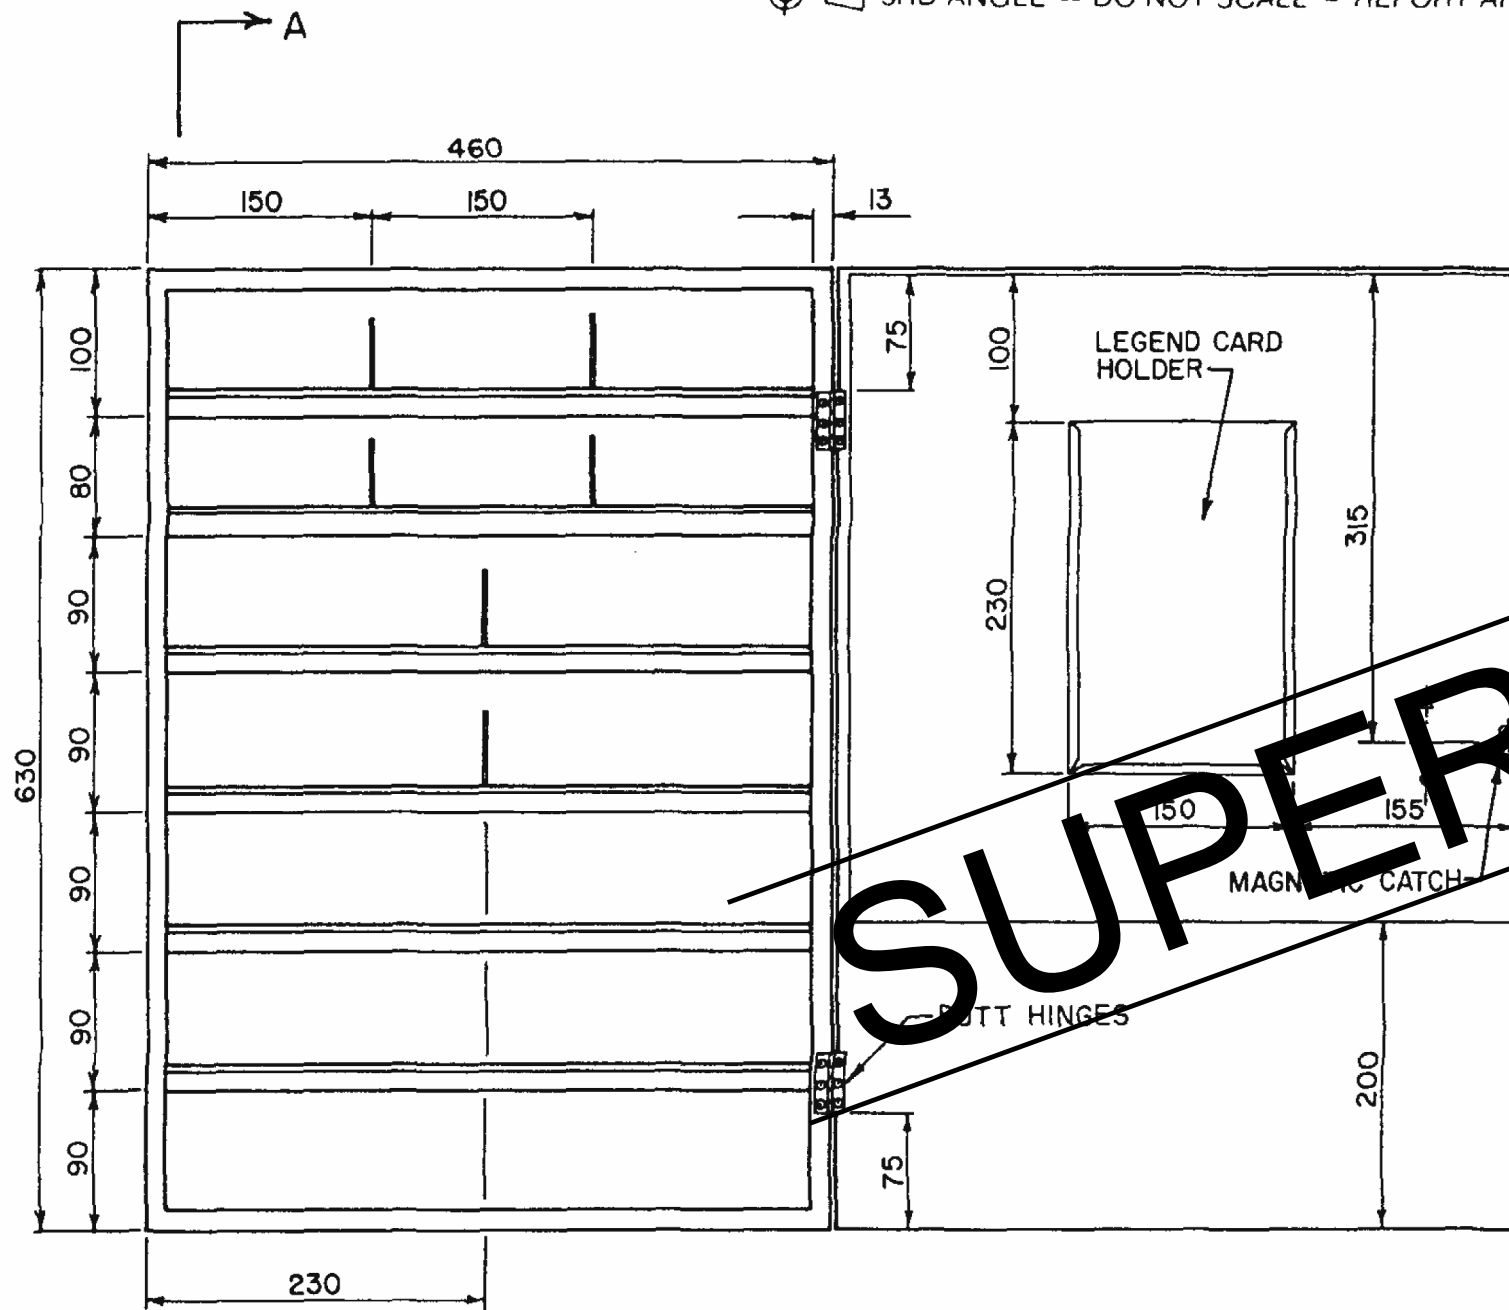


ELEVATION
(DOOR OPEN)

ITEM I. STOCK CODE I14819

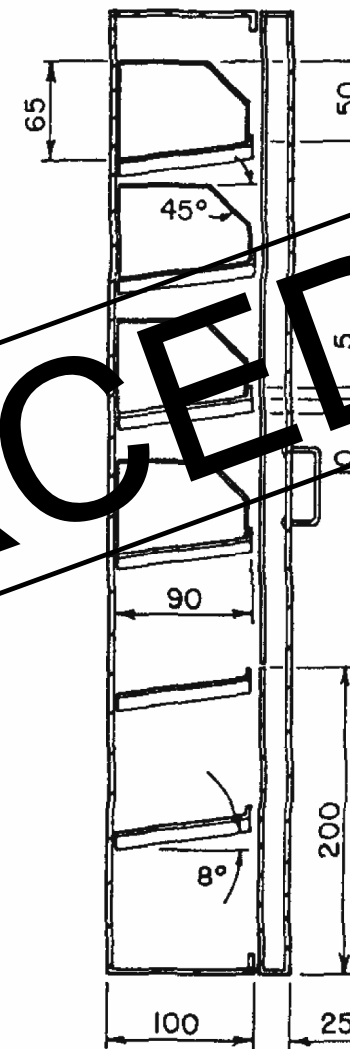


SECTION A-A
(DOOR CLOSED)

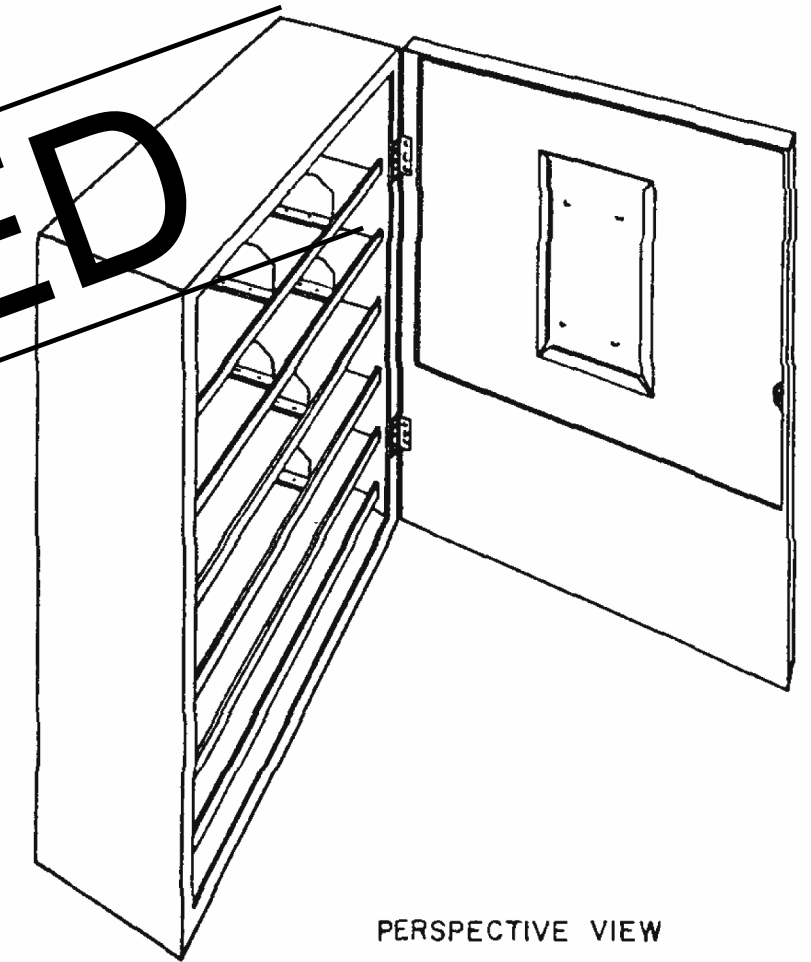

PERSPECTIVE VIEW

NOTES

- 1-CABINET IS TO BE FABRICATED FROM 0.80mm (BG22) STEEL. ALL EXTERNAL WELDS TO BE GROUND SMOOTH
- 2-SHELVES TO BE SPOT WELDED TO SIDES OF CABINET
- 3-PARTITIONS TO BE WELDED TO SHELVES AND TACK WELDED TO BACK OF CABINET
- 4-LEGEND CARD HOLDER TO BE SPOT WELDED TO INSIDE DOOR
- 5-HINGES MAY BE RIVETED OR WELDED TO CABINET & DOOR
- 6-PAINTING-1 PRIMING COAT FOLLOWED BY 2 COATS OF ENAMEL COLOUR MID GREY N52 TO AS2700-1985

		POWER AND WATER AUTHORITY		DES		N T STANDARD DRAWING	
				DRN W.TAYLOR,		TITLE SUBSTATIONS	
				CKD <i>[Signature]</i>		INDOOR CABINET	
				APD <i>[Signature]</i>			
				ISSUED 12/5/87			
				DRAFTING STANDARD TO AS 1100		A3	DRAWING NUMBER S2-1-7-7
				ALL DIM IN mm		SCALE 1:5	SHEET
1 TITLE & Drg NUMBER CHANGED		Q11	5/88				1
No	AMENDMENT	DRAWN	DATE	INIT	POWER DIRECTORATE		AMC*