




3RD ANGLE -DO NOT SCALE - REPORT ANY ERRORS, OMISSIONS TO DRAFTING OFFICE

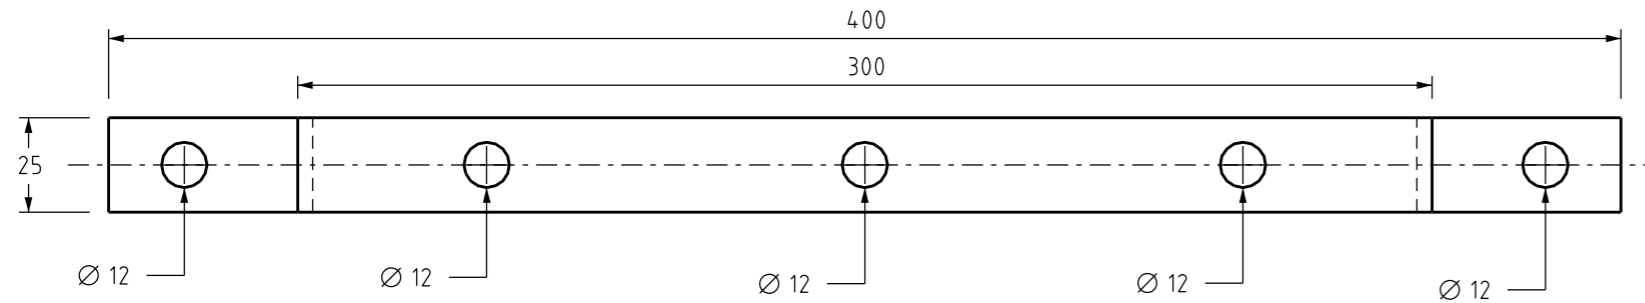


TOP VIEW
SCALE 1:2

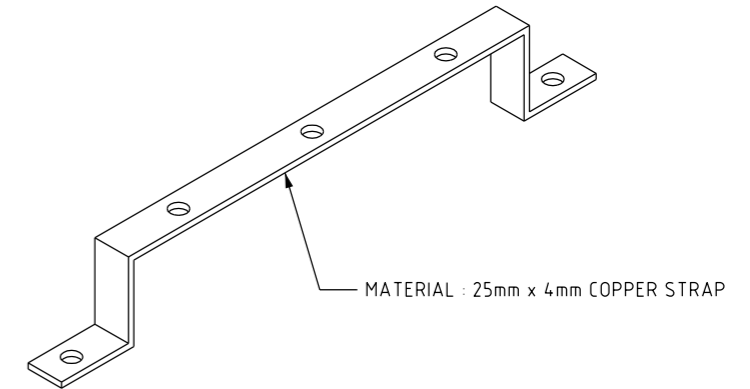

ISOMETRIC VIEW
SCALE N.T.S.

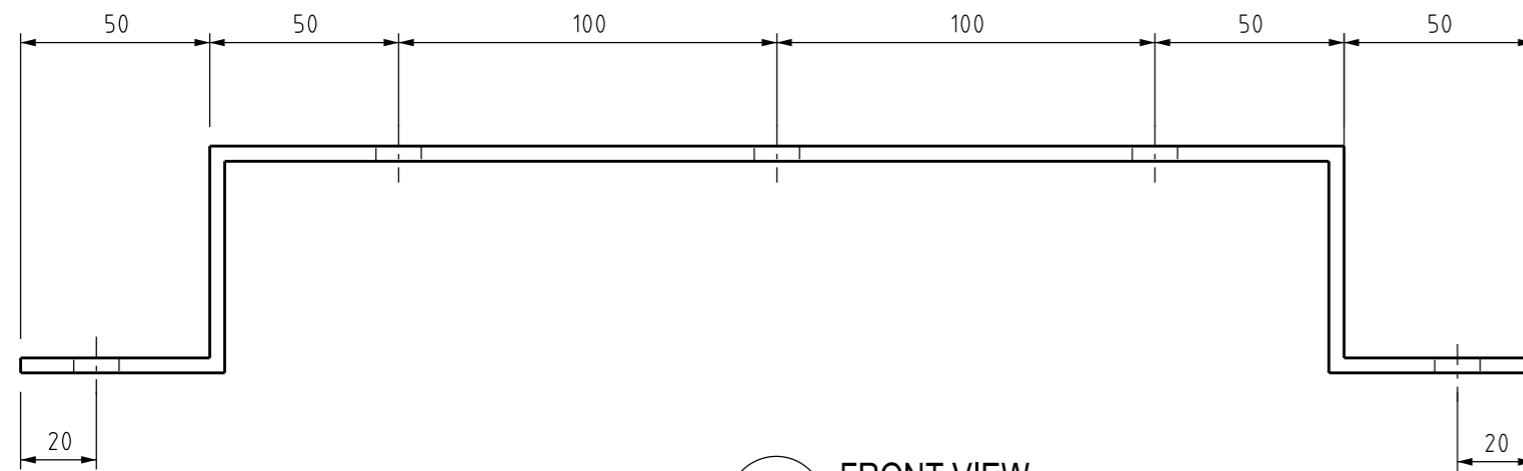

FRONT VIEW
SCALE 1:2

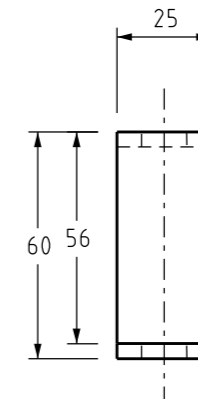

SIDE VIEW
SCALE 1:2

ITEM 1 - BRACKET - LV SURGE DIVERTER

(ITEM NUMBER 214-932)

	3 2 1	SIDE AND ISOMETRIC VIEW ADDED TITLE BLOCK & DRAWING NUMBER FORMATTED REDRAWN ON CAD	C.C. C.C. A.D.	SEPT '19 SEP'19 05/98	B.V. B.V. R.I.	B.V. B.V. F.R.	POWER STANDARD DRAWING	
							DES	N.S.
							DRN	A.DAVIS
							CKD	R.INNES
							APPD	F.ROBSON
	SCALE	AS SHOWN						
	ISSUED	MAY 1998	A3	DRAWING NUMBER	S01-01-04-27	<div>3</div>		
	ALL DIM. IN mm							
	DRAFTING STANDARD TO A.S.1100							
	CAD PRODUCT - DO NOT AMEND MANUALLY		AMD T					

PowerWater

NORTHERN TERRITORY