


PANEL PILLAR RESIDENTIAL DISTRIBUTION

ITEM NUMBER: 3517

NOTES:

- 1. FOR PANEL INSTALLATION DETAIL SEE DRG No. S02-02-03-02.
- 2. BIMETAL LUGS TO BE USED FOR TERMINATING ALUMINIUM CONDUCTOR. REFER TO \$02-01-02-22.
- 3. PANEL TO BE 400A NOMINAL RATING. FLAT WASHERS TO BE CAD PLATED STEEL, EXTRA LARGE AS PER AS1237 TABLE 1.
- 4. NEUTRAL BUSBAR KIT SHALL BE USED FOR REPLACING NEUTRAL BUSBAR ON MAINS SIDE TO PROVIDE ADDITIONAL NEUTRAL CONNECTIONS.

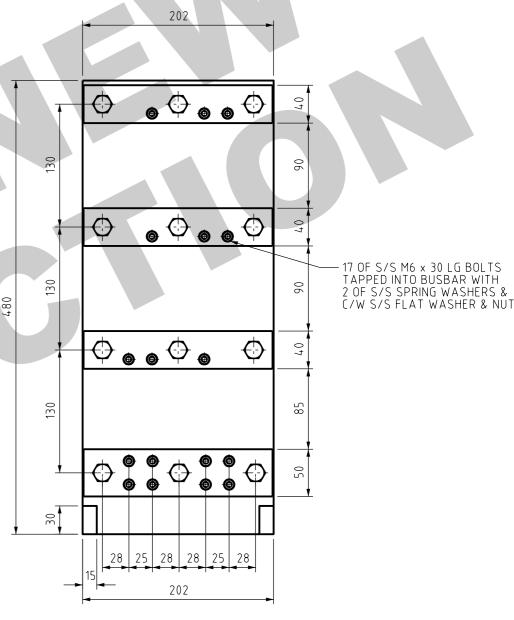

SERVICE SIDE

NEUTRAL BUSBAR KIT (SEE NOTE 4) C/W 8 x M16 BOLT ASSEMBLIES AND SPACER WASHERS ITEM NUMBER: 504228

AMENDMENTS						
	NO	DESCRIPTION	DRN	DATE	CKD	APPD
	6	BUSBARS CHANGED TO TINNED COPPER	T.R.	FEB'86	-	-
	7	BELLIVILLE WASHER REMOVED	R.P.	OCT'86	-	-
	8	STOCK CODE AMENDED	W.T.	JAN'87	l -	l -
	9	ITEM No. 8 STOCK CODE AMENDED	W.T.	MAR'87	-	l -
	10	TITLE & DRG NUMBER CHANGED	A.F.	MAY'88	l -	l -
	11	CENTER PHASE SPACERS NOW TIN/Cu	G.M.	JUL'93	-	l -
	12	BAKELITE CHANGED TO BRAMITE	K.I.	MAR'05	C.C.	C.C.
	13	NEUTRAL BUSBAR KIT & NOTE 4 ADDED	C.C.	FEB'19	B.V.	B.V.
	14	ADDED 'NOT FOR NEW CONSTRUCTION'. AMENDED NOTE 2.	A.N.	AUG'21	C.C.C.	B.V.



DRAFTING STANDARD TO A.S.1100		(AD PRODUCT - DO NOT AMEND MANUALLY				
ALL DIM. IN mm	A3	NUMBER	302-01-03-05	<u>/14</u>		
ISSUED FEBRUARY 1986	۸٦	DRAWING	S02-01-03-05			
SCALE N.T.S.	ı Aıv	ILL				
APPD	DISTRIBUTION PILLARS RESIDENTIAL TYPE PANEL					
CKD G.McSHANAG						
DRN R.HAIGH	DIC I	DIDLITION D	II I ADC			
DES J.HASSANEN	POWER STANDARD DRAWING					