


3RD ANGLE - DO NOT SCALE - REPORT ANY ERRORS, OMISSIONS TO DRAFTING OFFICE

DESIGN TENSION 18% UTS  
AT 5°C NO WIND

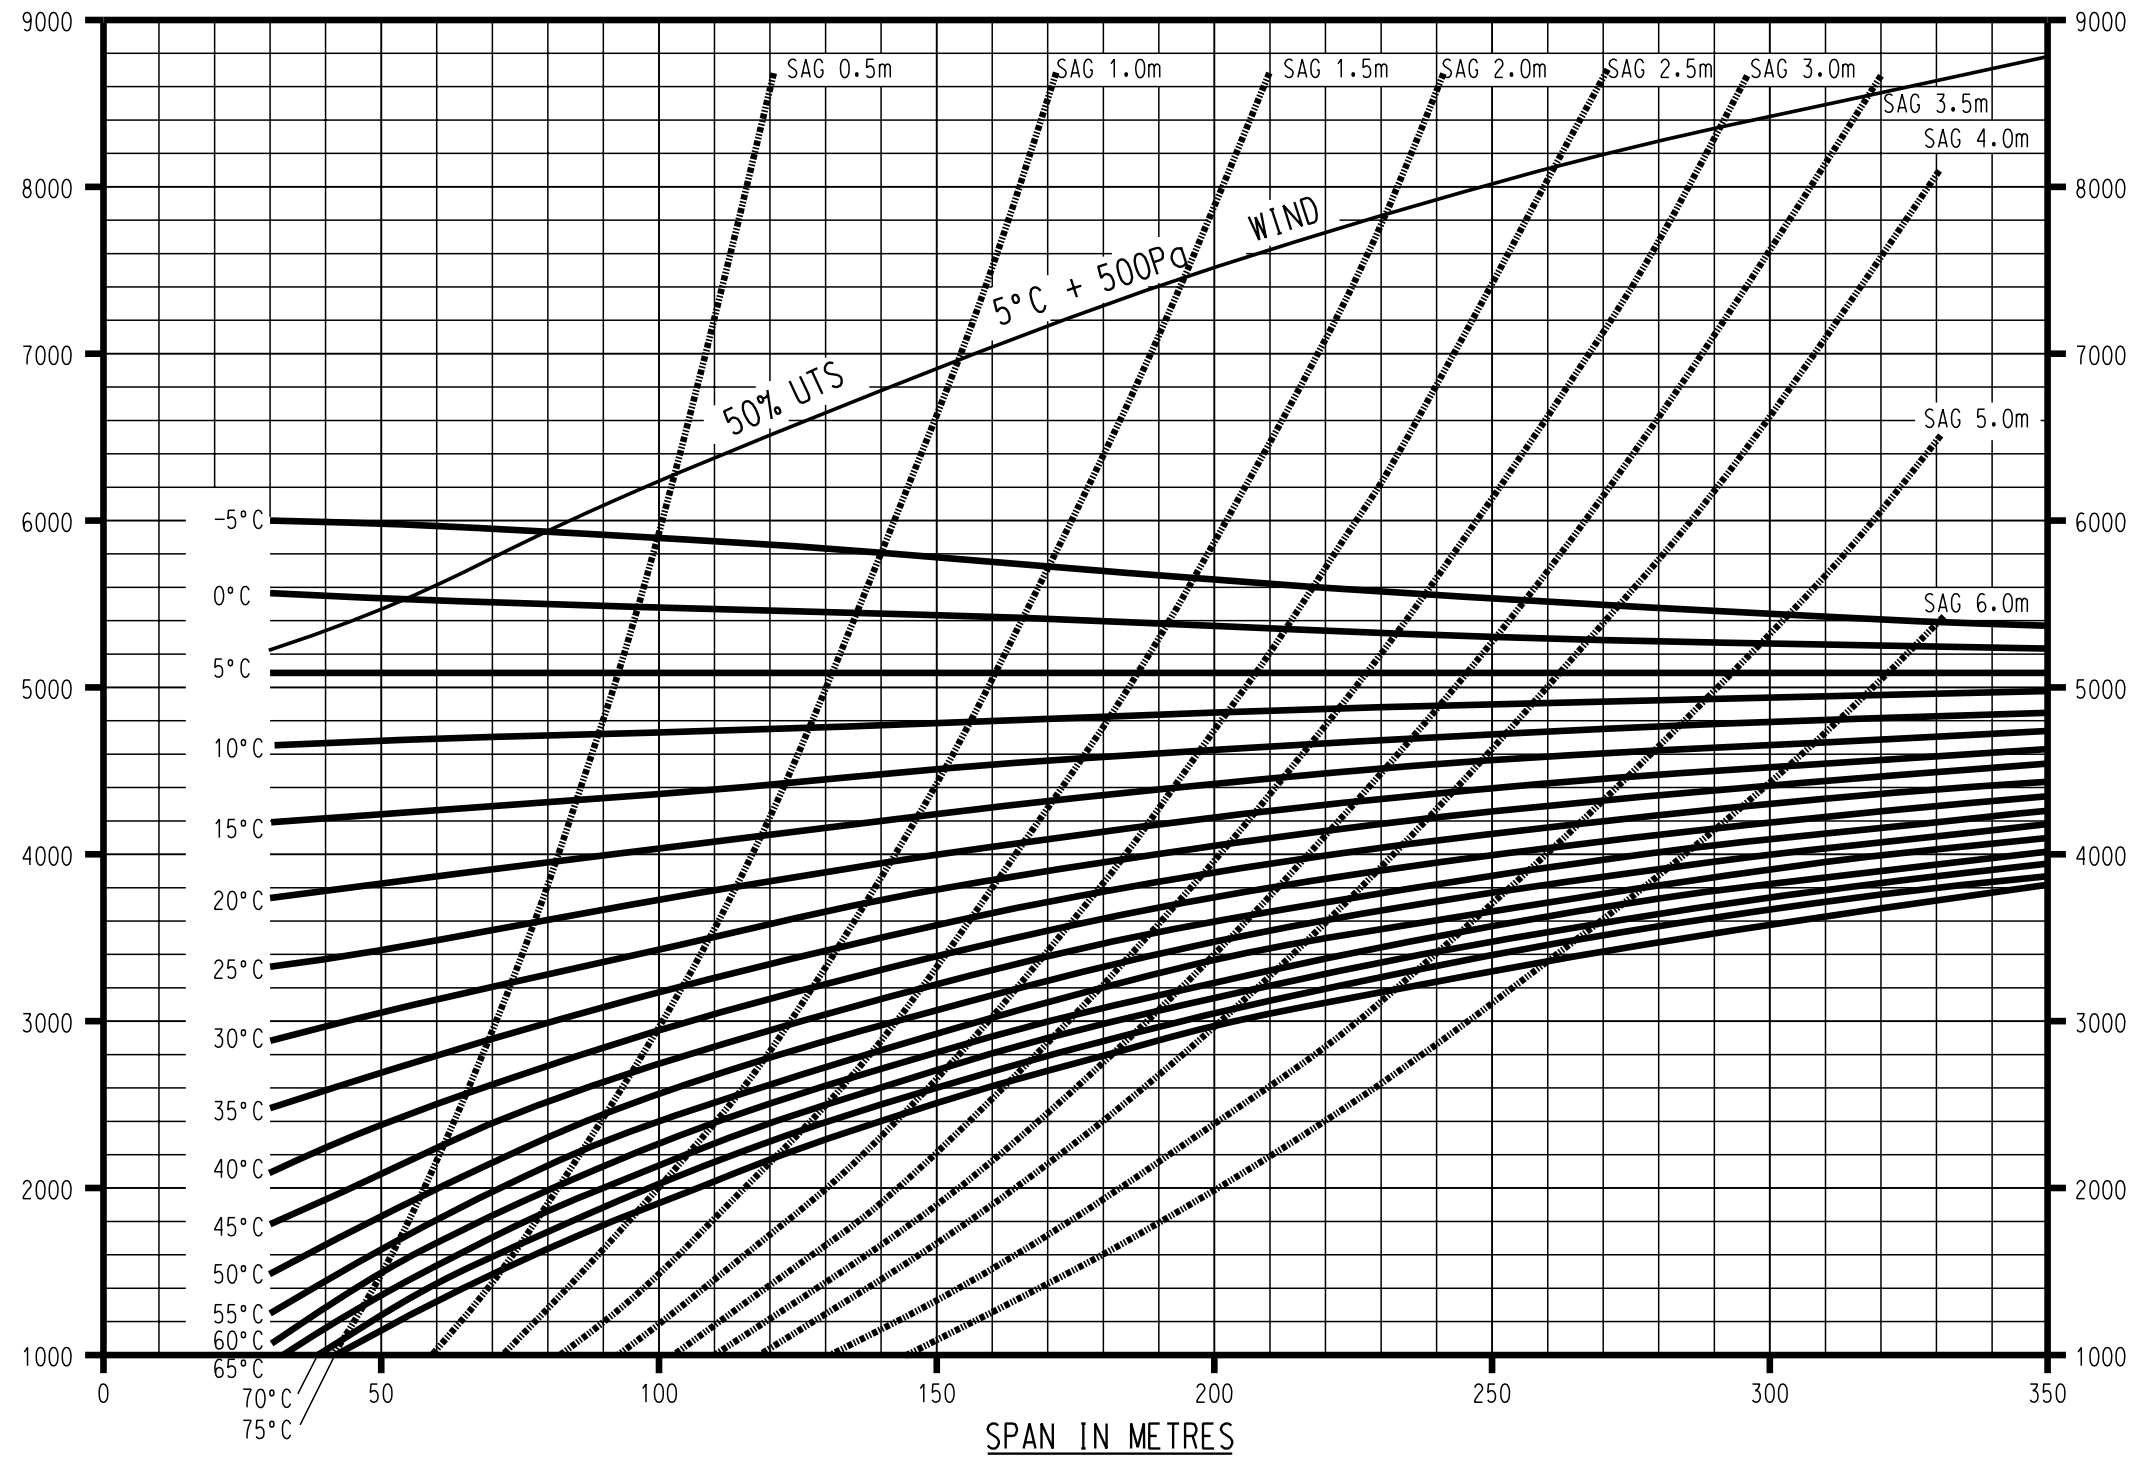

HORIZONTAL TENSION IN NEWTONS

**'SULTANA'**

**ALICE SPRINGS  
& SOUTHERN  
AREAS ONLY**

3 TITLEBLOCK & DRAWING NUMBER FORMATTED  
2 REDRAWN ON CAD  
1 NUMBER CHANGED

K.T. APR'19 C.C. C.C.  
AD 12/97 MB  
8/87

**PowerWater**  
NORTHERN TERRITORY

DES R.REYNOLDS  
DRN RPP MAY'85  
CKD  
APPD R.REYNOLDS  
SCALE NTS  
ISSUED MAY'85  
ALL DIM. IN mm

POWER STANDARD DRAWING  
SAG TENSION CHART  
4/3/3.0 A.C.S.R.  
'SULTANA' CONDUCTOR  
SOUTHERN REGION

NO	DESCRIPTION	DRN	DATE	CKD	APPD
AMENDMENTS					

A3 DRAWING NUMBER S01-03-01-20

DRAFTING STANDARD TO A.S.1100

CAD PRODUCT - DO NOT AMEND MANUALLY

3  
AMDT