


NUMBER PLATE
SCALE 1:2.5

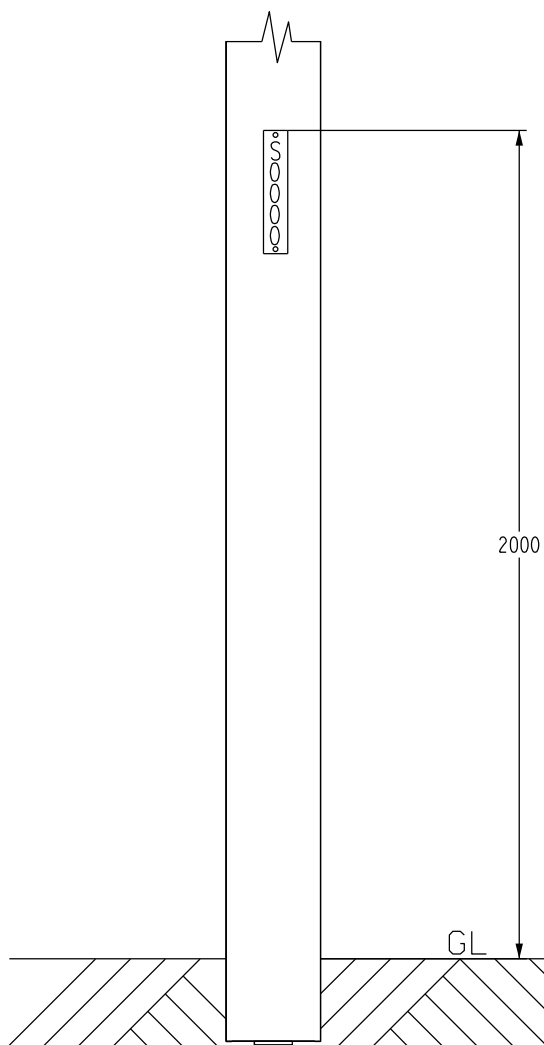

NUMBER PLATE INSTALLATION DETAILS
SCALE N.T.S

NOTES

- 1 FOR OUTDOOR USE UNDER EXTREME TROPICAL CONDITIONS
- 2 MATERIAL TO BE 1.0mm THICK ALUMINIUM - BACKGROUND COVERED WITH YELLOW 'REFLECTOLITE' VINYL
- 3 LETTERING AND NUMERALS (TO AS1744) TO BE EMBOSSSED TO A HEIGHT OF 1.5mm MIN AND 2.5mm MAX. TWO COATS OF SUITABLE ENAMEL PAINT SHALL BE APPLIED TO THE EMBOSSING
- 4 THE LETTER 'S' IS TO PREFIX THE NUMERALS WHICH WILL BE SPECIFIED AT TIME OF PURCHASE
- 5 ALTERNATIVE FINISHES WILL BE CONSIDERED PROVIDED THAT SUCH FINISHES BE CAPABLE OF WITHSTANDING SEVERE TROPICAL CONDITIONS ESPECIALLY ULTRA VIOLET LIGHT. WHERE ALTERNATIVE FINISHES ARE PROPOSED COMPLETE TECHNICAL INFORMATION AND DETAILS OF PERFORMANCE SHALL BE PROVIDED TO FACILITATE TECHNICAL ASSESSMENT

						<div>PowerWater</div> <div>NORTHERN TERRITORY</div>	DES	R. HAIGH	POWER STANDARD DRAWING			
							DRN	N.S.	CONTROL DATA COLUMN NUMBER PLATE			
							CKD	N.F.S.				
							APPD	B. KENT				
							SCALE	AS SHOWN				
							ISSUED	DEC'92	A3	DRAWING NUMBER	S03-01-05-03	<div>13</div>
							ALL DIM. IN mm					
							DRAFTING STANDARD TO A.S.1100		CAD PRODUCT - DO NOT AMEND MANUALLY			AMDT

13	AMEND NUMBER PLATE PREFIX AND ADD LABEL VIEWS	P.BH.	JUL'22	B.V.	B.C.
12	TITLEBLOCK & DRAWING NUMBER FORMATTED	K.T.	FEB'19	C.C.	C.C.
11	NUMBER PLATE POSITION ON POLE ADDED	C.C.	NOV'12	A.T.	B.C.
10	STOCK CODED ADDED	N.S.	MAY'93	N.F.S.	B.K.
9	REDRAWN IN CAD, NOTES AMENDED	N.S.	DEC'92	N.F.S.	B.K.
NO	DESCRIPTION	DRN	DATE	CKD	APPD
AMENDMENTS					