


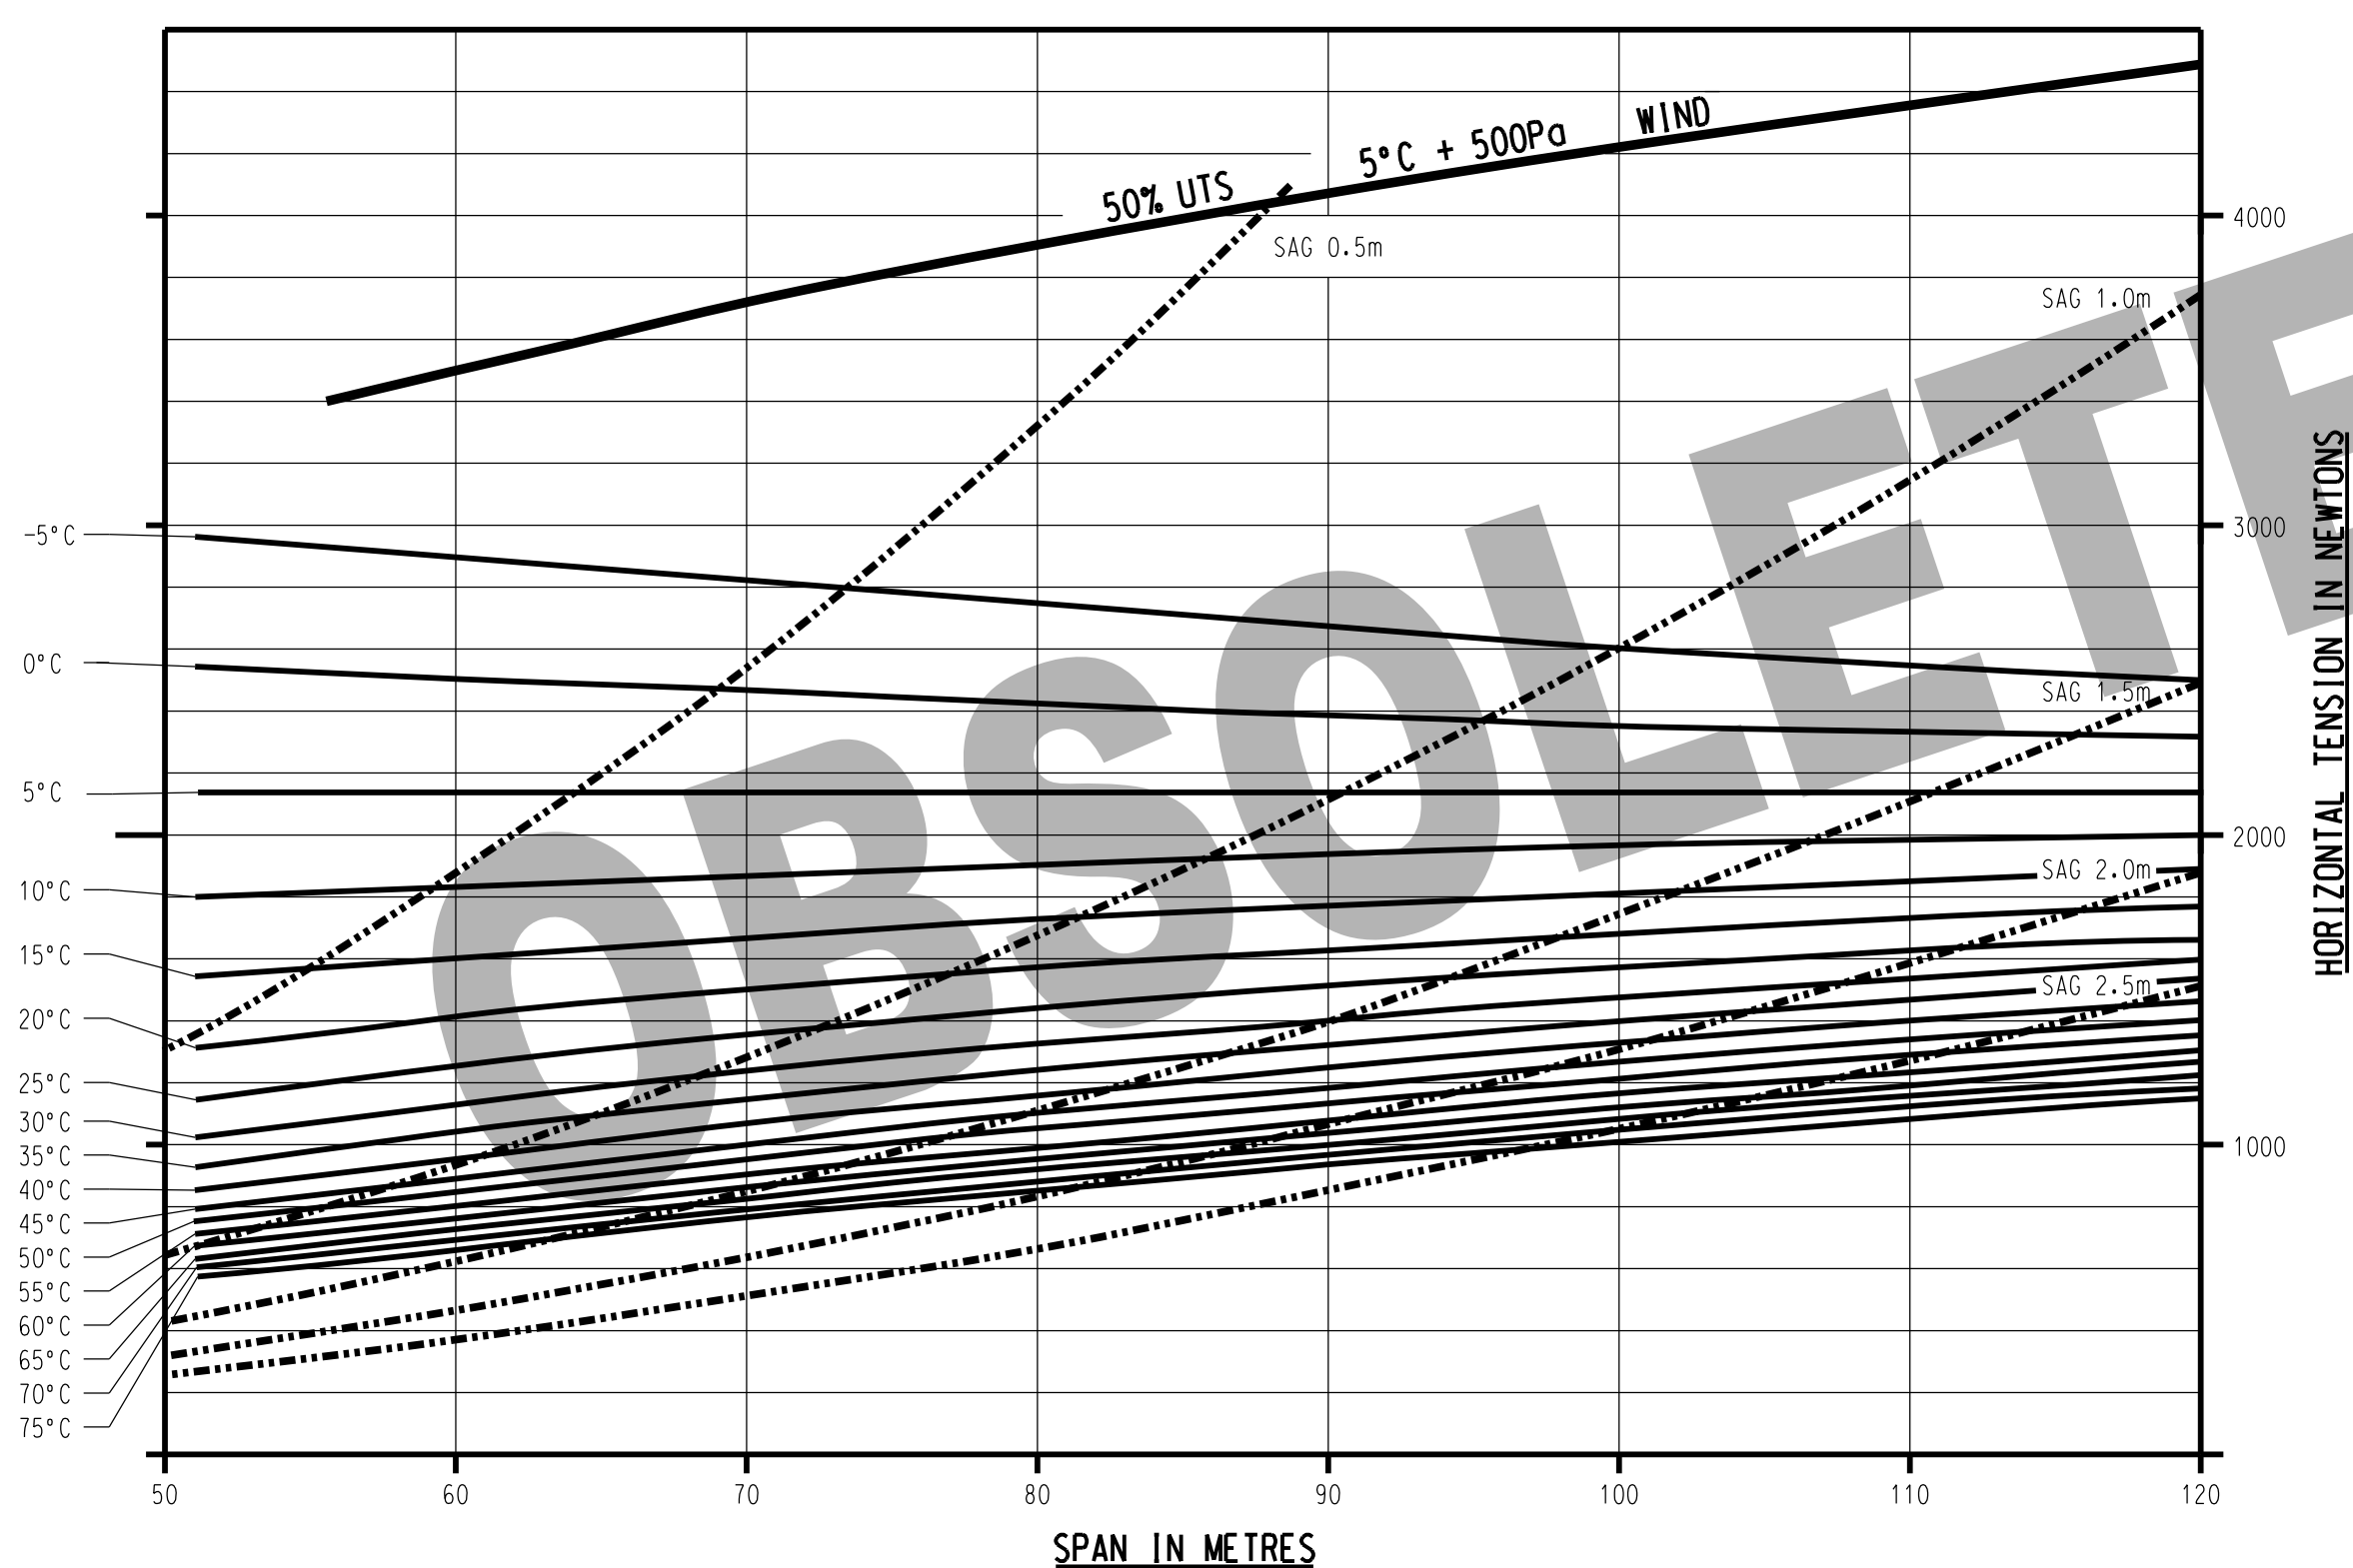

**ALICE SPRINGS
& SOUTHERN
AREAS ONLY**

4	OBSOLETE	B.B.	OCT'25	B.B.	B.V.
3	TITLEBLOCK & DRAWING NUMBER FORMATTED	K.T.	APR'19	C.C.	C.C.
2	REDRAWN ON CAD		12/97		
1	NUMBER CHANGED	AD	8/87	MB	
NO	DESCRIPTION	DRN	DATE	CKD	APPD
AMENDMENTS					

PowerWater
NORTHERN TERRITORY

DES	R.REYNOLDS	POWER STANDARD DRAWING			
DRN	RPP JUL '85	SAG TENSION CHART 7/3.75 A.A.C. 'MARS' CONDUCTOR SOUTHERN REGION			
CKD					
APPD	R.REYNOLDS				
SCALE	NTS				
ISSUED	JUL '85	A3	DRAWING NUMBER	S01-03-01-22	 4
ALL DIM.	IN mm				
DRAFTING STANDARD TO A.S.1100			CAD PRODUCT - DO NOT AMEND MANUALLY		AMDT