




ISOMETRIC FRONT VIEW  
SCALE N.T.S.

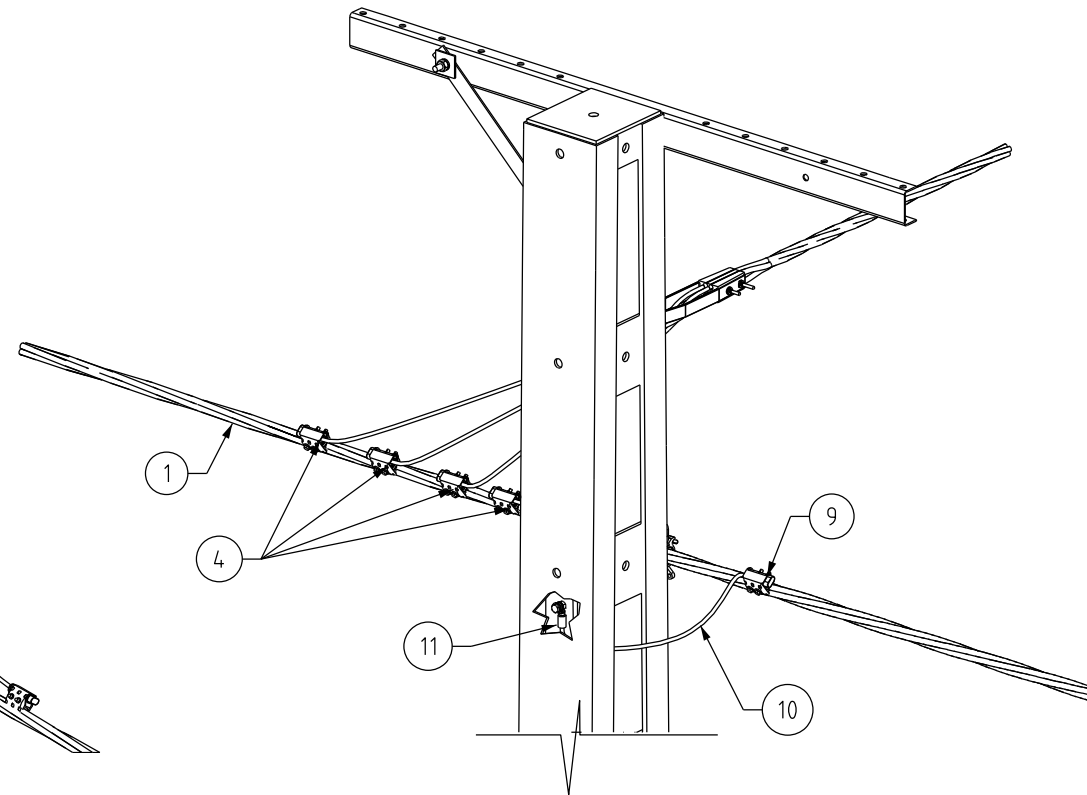

ISOMETRIC BACK VIEW  
SCALE N.T.S.

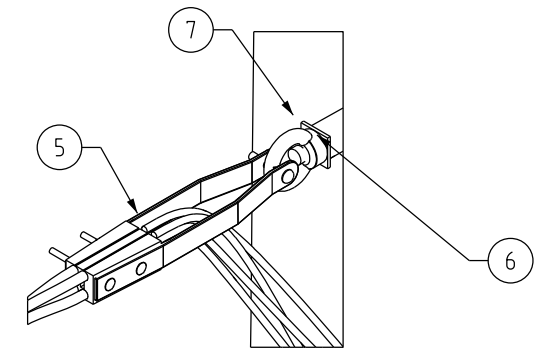

DETAIL A  
SCALE N.T.S.

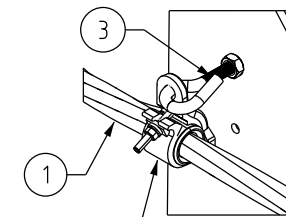

DETAIL B  
SCALE N.T.S.

### NOTES

1. FOR SERVICE CONNECTION ARRANGEMENTS REFER TO S04-02-01-25 AND S04-02-01-26.
2. DRIP LOOPS SHALL BE FORMED AT EVERY INSULATION PIERCING CONNECTOR
3. ALL INSULATION PIERCING CONNECTORS SHALL BE INSTALLED BELOW THE BUNDLED CABLE.
4. EYE BOLT/NON-BREAKAWAY CONSTRUCTIONS SHALL BE USED IN THE FOLLOWING SITUATIONS:
  - WHERE THE LINE DEVIATION ANGLE BRINGS THE CABLE OVER ANY ROADWAY
  - WHERE THE CABLE CROSSES OVER ANY ROADWAY, RAILWAY OR NAVIGABLE WATERWAY.
5. NEUTRAL CORE SHALL BE BONDED TO THE POLE EARTH AT EVERY POLE.

11	1	LUG, COMPRESSION, Cu, 35 sq.mm, M12	402689	S02-01-02-11
	1	M12x40 GALV. STEEL BOLT C/W NUT	503669	S01-01-04-43
	1	M12 GALV. STEEL FLAT WASHER	400832	
	1	M12 GALV. STEEL SPRING WASHER	239616	
10	AR	CABLE, PVC-XLPE-Cu, 35 sq.mm, UV RESISTANT	407083	S02-01-01-35
9	1	CONNECTOR, IPC, 150-50 sq.mm MAIN, 35-6 sq.mm TAP	415586	S04-01-02-15
8	1	CROSSARM, LV SERVICE, 100x50x4 DURAGAL CC	298554	S01-01-02-11
7	1	EYE NUT, 18kN, M24	298711	S01-01-04-41
6	1	M24x50 GALV. STEEL BOLT C/W NUT	114629	S01-01-04-43
	1	M24 GALV. STEEL 75x75x5 SQUARE FLAT WASHER	298828	
	1	M24 GALV. STEEL SPRING WASHER	114330	
5	1	STRAIN CLAMP, LV ABC, 4x150-95 sq.mm	415585	S04-01-02-11
4	4	CONNECTOR, IPC, 185-50 sq.mm MAIN, 150-50 sq.mm TAP	415587	S04-01-02-15
3	1	M16 HOOK, NON-BREAKAWAY ASSEMBLY	3160	S04-01-02-07
			213876	
			197731	
2	1	SUSPENSION CLAMP, ROLLER COMBINATION	-	S04-01-02-10
1	AR	LV ABC, FOUR CORE, 95 OR 150 sq.mm	-	S04-01-01-01
ITEM	QTY.	DESCRIPTION	ITEM NUMBER	DRG. NUMBER
MATERIAL SCHEDULE				

2	AMENDED ITEMS 2 & 10. ADDED IMAGERY TITLEBLOCK & DRAWING NUMBER FORMATTED ISSUED FOR CONSTRUCTION	C.C.	DEC'22	B.V.	B.C.
1		K.T.	DEC'19	C.C.	C.C.
0		C.C.	APR'12	A.T.	B.C.
NO	DESCRIPTION	DRN	DATE	CKD	APPD
AMENDMENTS					

DES    A.TAYLOR		POWER STANDARD DRAWING			
DRN    C.COPPINS		POLE TOP UNITS LV ABC, BOLTED POLE CONSTRUCTION SUSPENSION ANGLE TEE-OFF ROAD SIDE			
CKD    L.NIELSEN					
APPD   A.TAYLOR					
SCALE   N.T.S.					
ISSUED   APR'12		A3	DRAWING NUMBER	S04-02-01-24	<div>△ 2</div>
ALL DIM. IN mm					
DRAFTING STANDARD TO A.S.1100		CAD PRODUCT - DO NOT AMEND MANUALLY			AMDT