


**SIDE VIEW**  
SCALE 1:40

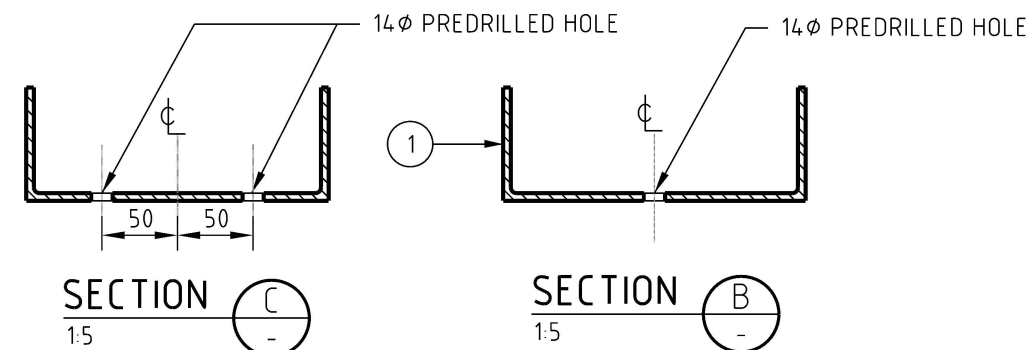


### NOTES

- TOP PLATE AND BASE PLATE DO NOT FORM PART OF THE OVERALL DIMENSION
- BRACES AND GROUND PLATE TO BE WELDED ON INSIDE OF POLE AND TO HAVE 18mm MIN OVERLAP. ANTI-CLIMBING PLATE TO BE WELDED ON OUTSIDE OF POLE
- ALL WELDS TO BE 6mm FILLET CONTINUOUS WELD EXCEPT ANTI-CLIMBING PLATE WHICH IS TO HAVE 6mm FILLET 150mm LONG AT BOTH ENDS AND CENTRE
- ALL ROUGH OR BURRED EDGES ARE TO BE DRESSED CLEAN
- STEEL TO BE GRADE 300 PLUS
- PFC DIMENSIONS ARE TO AS 3679
- WELDING TO COMPLY WITH AS 1554
- TOLERANCES TO DIMENSIONS OVER 5mm IS +/- 5mm.
- EACH POLE IS TO BE ENGRAVED WITH THE SIZE, TARE WEIGHT, FABRICATORS NAME AND MONTH AND YEAR OF FABRICATION.
- ENGRAVING SHALL BE IN LETTERS NO LESS THAN 10mm HIGH AND 0.05mm DEEP AND POSITIONED ON THE FIRST GUSSET PLATE ABOVE GROUND LEVEL
- POLES TO COMPLY WITH STSP 01-002
- SPLICE VERSION OF THE POLE 12D & C REFER DRG S01-01-01-34
- 14mm PREDRILLED HOLES FOR EARTH BOND AND NEUTRAL BOND TERMINATION

### LINE POLE 12.0D TOTAL MASS 1100KG

STANDARD - ITEM NUMBER: 298489  
HD GALVANISED - ITEM NUMBER: 501242

ITEM	QTY.	MATERIAL DESCRIPTION
1	2	250 x 90 PFC. 13150 LONG
2	1	605 x 100 x 10 FMS, BASE PLATE
3	8	450 x 200 x 10 FMS, FOOTING BRACES
4	2	450 x 500 x 10 FMS, GROUND PLATE
5	2	450 x 200 x 10 FMS, BRACE UNDER A/CL PLATE
6	2	350 x 1400 x 6 FMS, ANTI-CLIMBING PLATE
7	8	330 x 200 x 10 FMS, MID BRACES
8	8	260 x 200 x 10 FMS, BRACE 26 DIA. HOLE
9	6	220 x 200 x 10 FMS, BRACE 26 DIA. HOLE
10	2	220 x 100 x 10 FMS, BRACE 26 DIA. HOLE
11	1	268 x 238 x 10 FMS, TOP PLATE 26 DIA HOLE, NOTCHED 25x25 EACH CORNER

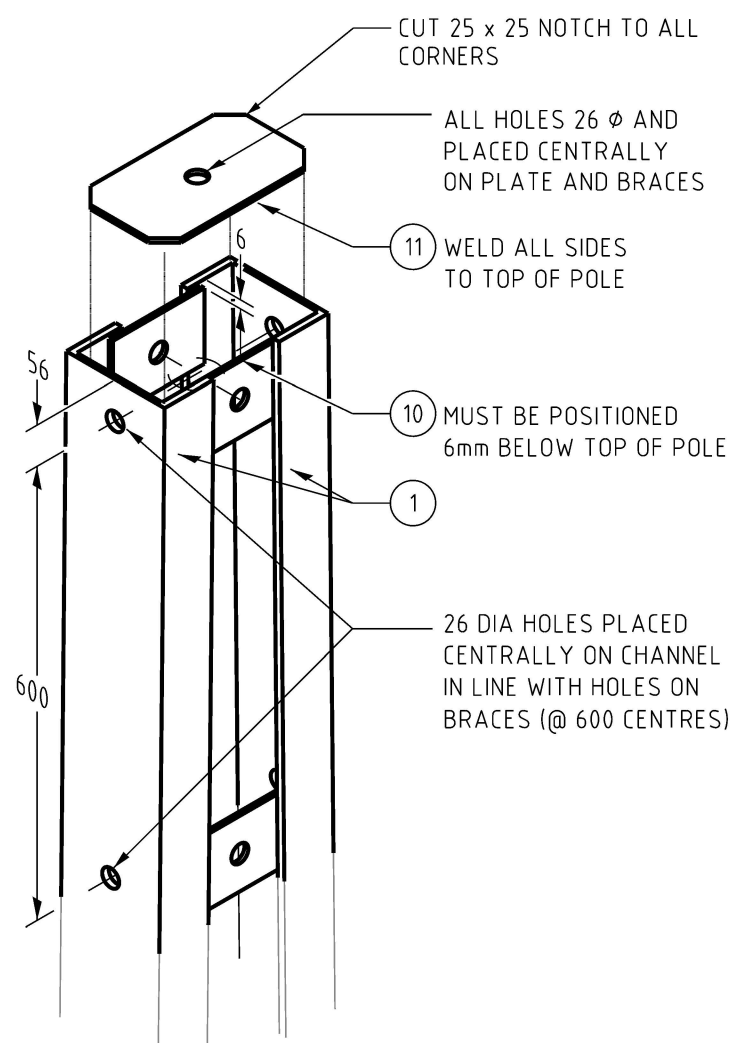

**ISOMETRIC VIEW**  
NTS

7	AMENDED ITEM 11, IMPROVED IMAGERY, AMENDED NOTE 5, ADDED NOTES 11,12 & 13, ADDED ADDITIONAL EARTH CONNECTION AT POLE BASE REMOVED ITEMS 12,13 & 14.	P.G.	MAR'23	B.V.	B.C.
6	UPDATED ITEM 6. REFORMATTED TEXT & TABLE.	A.N.	JUL'21	A.N.	B.C.
5	TITLE UPDATED	H.E.	JAN'20	H.E.	B.C.
4	TITLEBLOCK & DRAWING NUMBER FORMATTED, HD GALVANISED ITEMS ADDED	K.T.	DEC'18	C.C.	C.C.
3	POLE MASS, ITEM 13 & 14 ADDED. NOTE 9 & ITEM 12 AMENDED,	A.T.	MAR'16	I.B.	A.T.
2	13mm HOLE FOR PADLOCK REMOVED	K.I.	OCT'05	R.C.	C.C.
1	13mm HOLES FOR PADLOCK ADDED	A.S.	OCT'03	R.C.	F.R.R.
1	M12 X 40 LONG GALVANISED BOLTS ITEM 12 ADDED, ITEM 6 RAISED				
NO	DESCRIPTION	DRN	DATE	CKD	APPD
AMENDMENTS					

**PowerWater**  
NORTHERN TERRITORY

DES	M. BOCK	POWER STANDARD DRAWING			
DRN	R. INNES	POLES			
CKD	R. CLEOPAS	LINE 12D			
APPD	M. BOCK	BOLTED CONNECTIONS TYPE			
SCALE	AS NOTED				
ISSUED	JULY '00				
ALL DIM. IN mm		A3	DRAWING NUMBER	S01-01-01-12	
DRAFTING STANDARD TO A.S.1100			CAD PRODUCT - DO NOT AMEND MANUALLY		AMD T