


3RD ANGLE -DO NOT SCALE - REPORT ANY ERRORS,OMISSIONS TO DRAFTING OFFICE

DESIGN TENSION 18% UTS
AT 5°C NO WIND

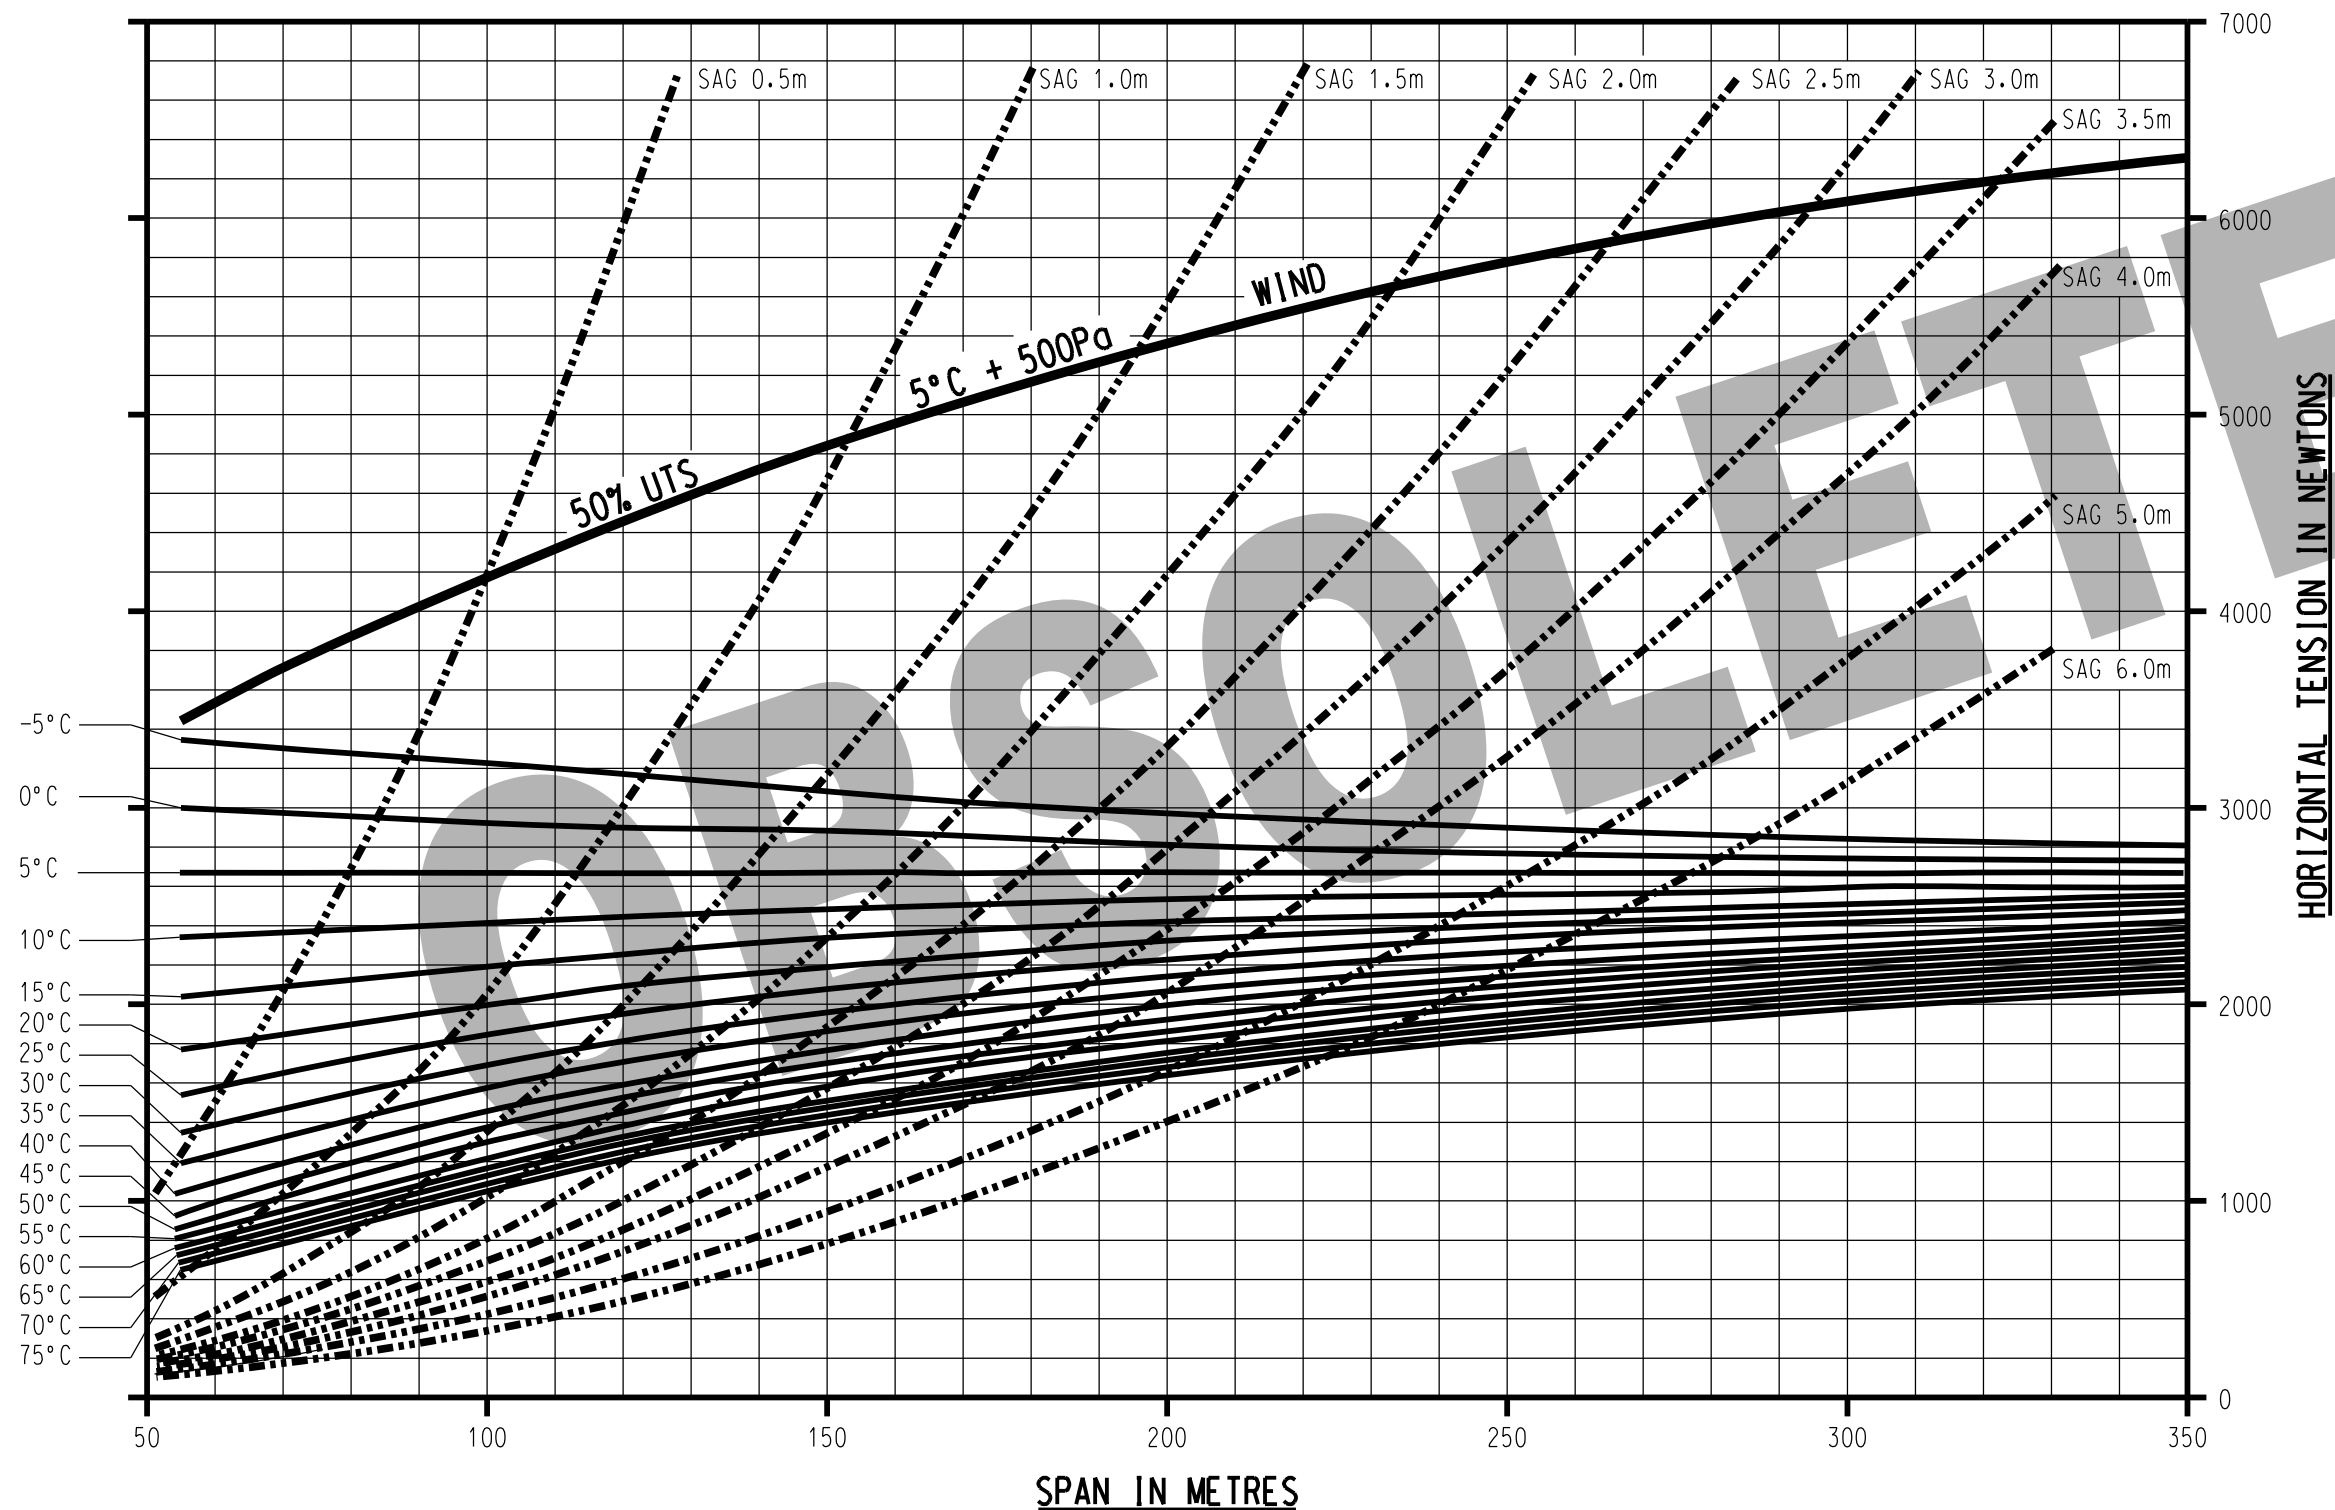

'APPLE'

ALICE SPRINGS
& SOUTHERN
AREAS ONLY

4 OBSOLETE
3 TITLEBLOCK & DRAWING NUMBER FORMATTED
2 REDRAWN ON CAD
1 NUMBER CHANGED

B.B. OCT'25 B.B. B.V.
K.T. APR'19 C.C. C.C.
AD 12/97 MB
8/87

PowerWater
NORTHERN TERRITORY

DES R.REYNOLDS
DRN RPP MAY'85
CKD
APPD R.REYNOLDS
SCALE NTS
ISSUED MAY'85
ALL DIM. IN mm
DRAFTING STANDARD TO A.S.1100

POWER STANDARD DRAWING

SAG TENSION CHART
6/1/3.0 A.C.S.R.
'APPLE' CONDUCTOR
SOUTHERN REGION

A3 DRAWING NUMBER S01-03-01-17

CAD PRODUCT - DO NOT AMEND MANUALLY

4
AMDT