



PLAN VIEW HV LINK X-ARM BRACKET

SCALE 1:20 ITEM NUMBER : 505048

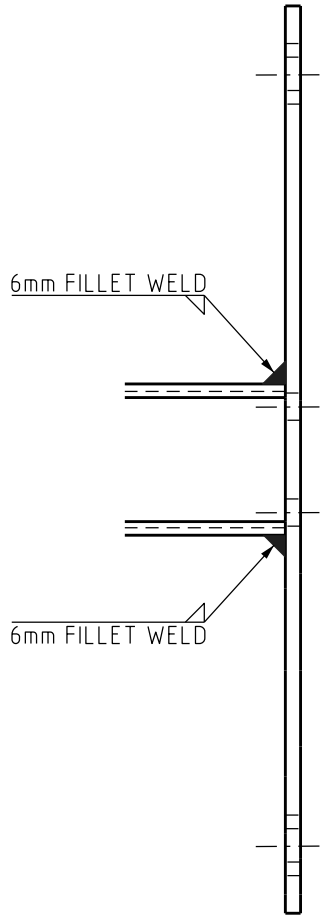

DETAIL B
1:5

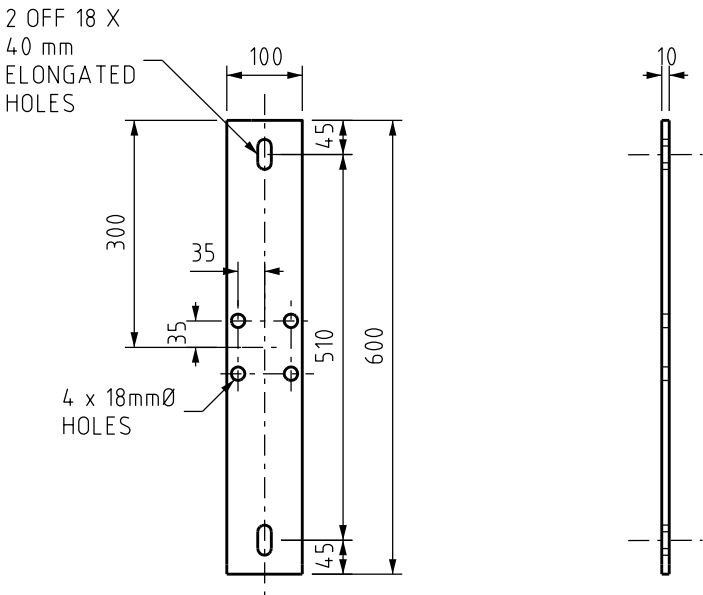


TOP VIEW
1:10
SIDE VIEW
1:10

ITEM 2 (2 OFF)



TOP VIEW

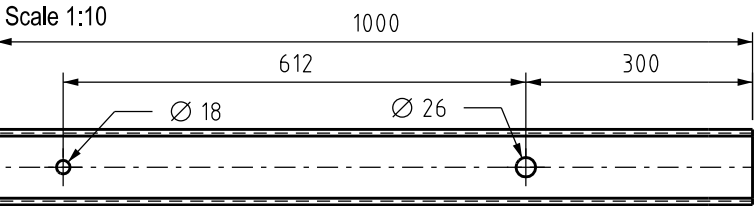


FRONT VIEW

Scale 1:10
ITEM 1(1 OFF)
MATERIAL: 100 x 100 x 5 DURAGAL RHS

NOTES

- ALL EDGES TO BE DEBURRED AND WELDS GROUND FLUSH
- COMPLETE ASSEMBLY TO BE HOT DIP GALVANISED IN ACCORDANCE WITH AS 4680 WITH AN AVERAGE COATING THICKNESS NO LESS THAN 85 MICRON, WITH A LOCAL COATING THICKNESS NO LESS THAN 70 MICRON.
- FABRICATION TO COMPLY WITH PWC SPECIFICATION STSP 01-002.

										<table><tr><td>DES</td><td>B.VANDERSTELT</td><td colspan="2">POWER STANDARD DRAWING</td></tr><tr><td>DRN</td><td>C.COPPINS</td><td colspan="2" rowspan="4"><div>CROSSARM 3 PHASE RECLOSER HV LINK X-ARM BRACKET</div></td></tr><tr><td>CKD</td><td>B.CHEUNG</td></tr><tr><td>APPD</td><td>B.VANDERSTELT</td></tr><tr><td>SCALE</td><td>AS SHOWN</td></tr><tr><td colspan="2">ISSUED</td><td>-</td><td rowspan="2">A3</td><td rowspan="2">DRAWING NUMBER</td><td rowspan="2">S01-01-02-23</td><td rowspan="2"><div><div>1</div></div></td></tr><tr><td colspan="2">ALL DIM. IN mm</td><td></td></tr><tr><td colspan="4">DRAFTING STANDARD TO A.S.1100</td><td colspan="3">CAD PRODUCT - DO NOT AMEND MANUALLY</td><td>AMDT</td></tr></table>		DES	B.VANDERSTELT	POWER STANDARD DRAWING		DRN	C.COPPINS	<div>CROSSARM 3 PHASE RECLOSER HV LINK X-ARM BRACKET</div>		CKD	B.CHEUNG	APPD	B.VANDERSTELT	SCALE	AS SHOWN	ISSUED		-	A3	DRAWING NUMBER	S01-01-02-23	<div><div>1</div></div>	ALL DIM. IN mm			DRAFTING STANDARD TO A.S.1100				CAD PRODUCT - DO NOT AMEND MANUALLY			AMDT
DES	B.VANDERSTELT	POWER STANDARD DRAWING	
DRN	C.COPPINS	<div>CROSSARM 3 PHASE RECLOSER HV LINK X-ARM BRACKET</div>	
CKD	B.CHEUNG	
APPD	B.VANDERSTELT	
SCALE	AS SHOWN	
ISSUED		-	A3	DRAWING NUMBER	S01-01-02-23	<div><div>1</div></div>																																					
ALL DIM. IN mm	
DRAFTING STANDARD TO A.S.1100				CAD PRODUCT - DO NOT AMEND MANUALLY			AMDT																																				
1 0		AMEND ITEM NUMBER ISSUED FOR CONSTRUCTION		P.G C.C.	OCT'23 SEPT'23	B.C. B.C.	B.V. B.V.																																				
NO	DESCRIPTION			DRN	DATE	CKD	APPD																																				
AMENDMENTS	



NO	DESCRIPTION	DRN	DATE	CKD	APPD
1	AMEND ITEM NUMBER	P.G.	OCT'23	B.C.	B.V.
0	ISSUED FOR CONSTRUCTION	C.C.	SEPT'23	B.C.	B.V.
AMENDMENTS					