



3RD ANGLE — DO NOT SCALE — REPORT ANY ERRORS, OMISSIONS TO DRAFTING OFFICE

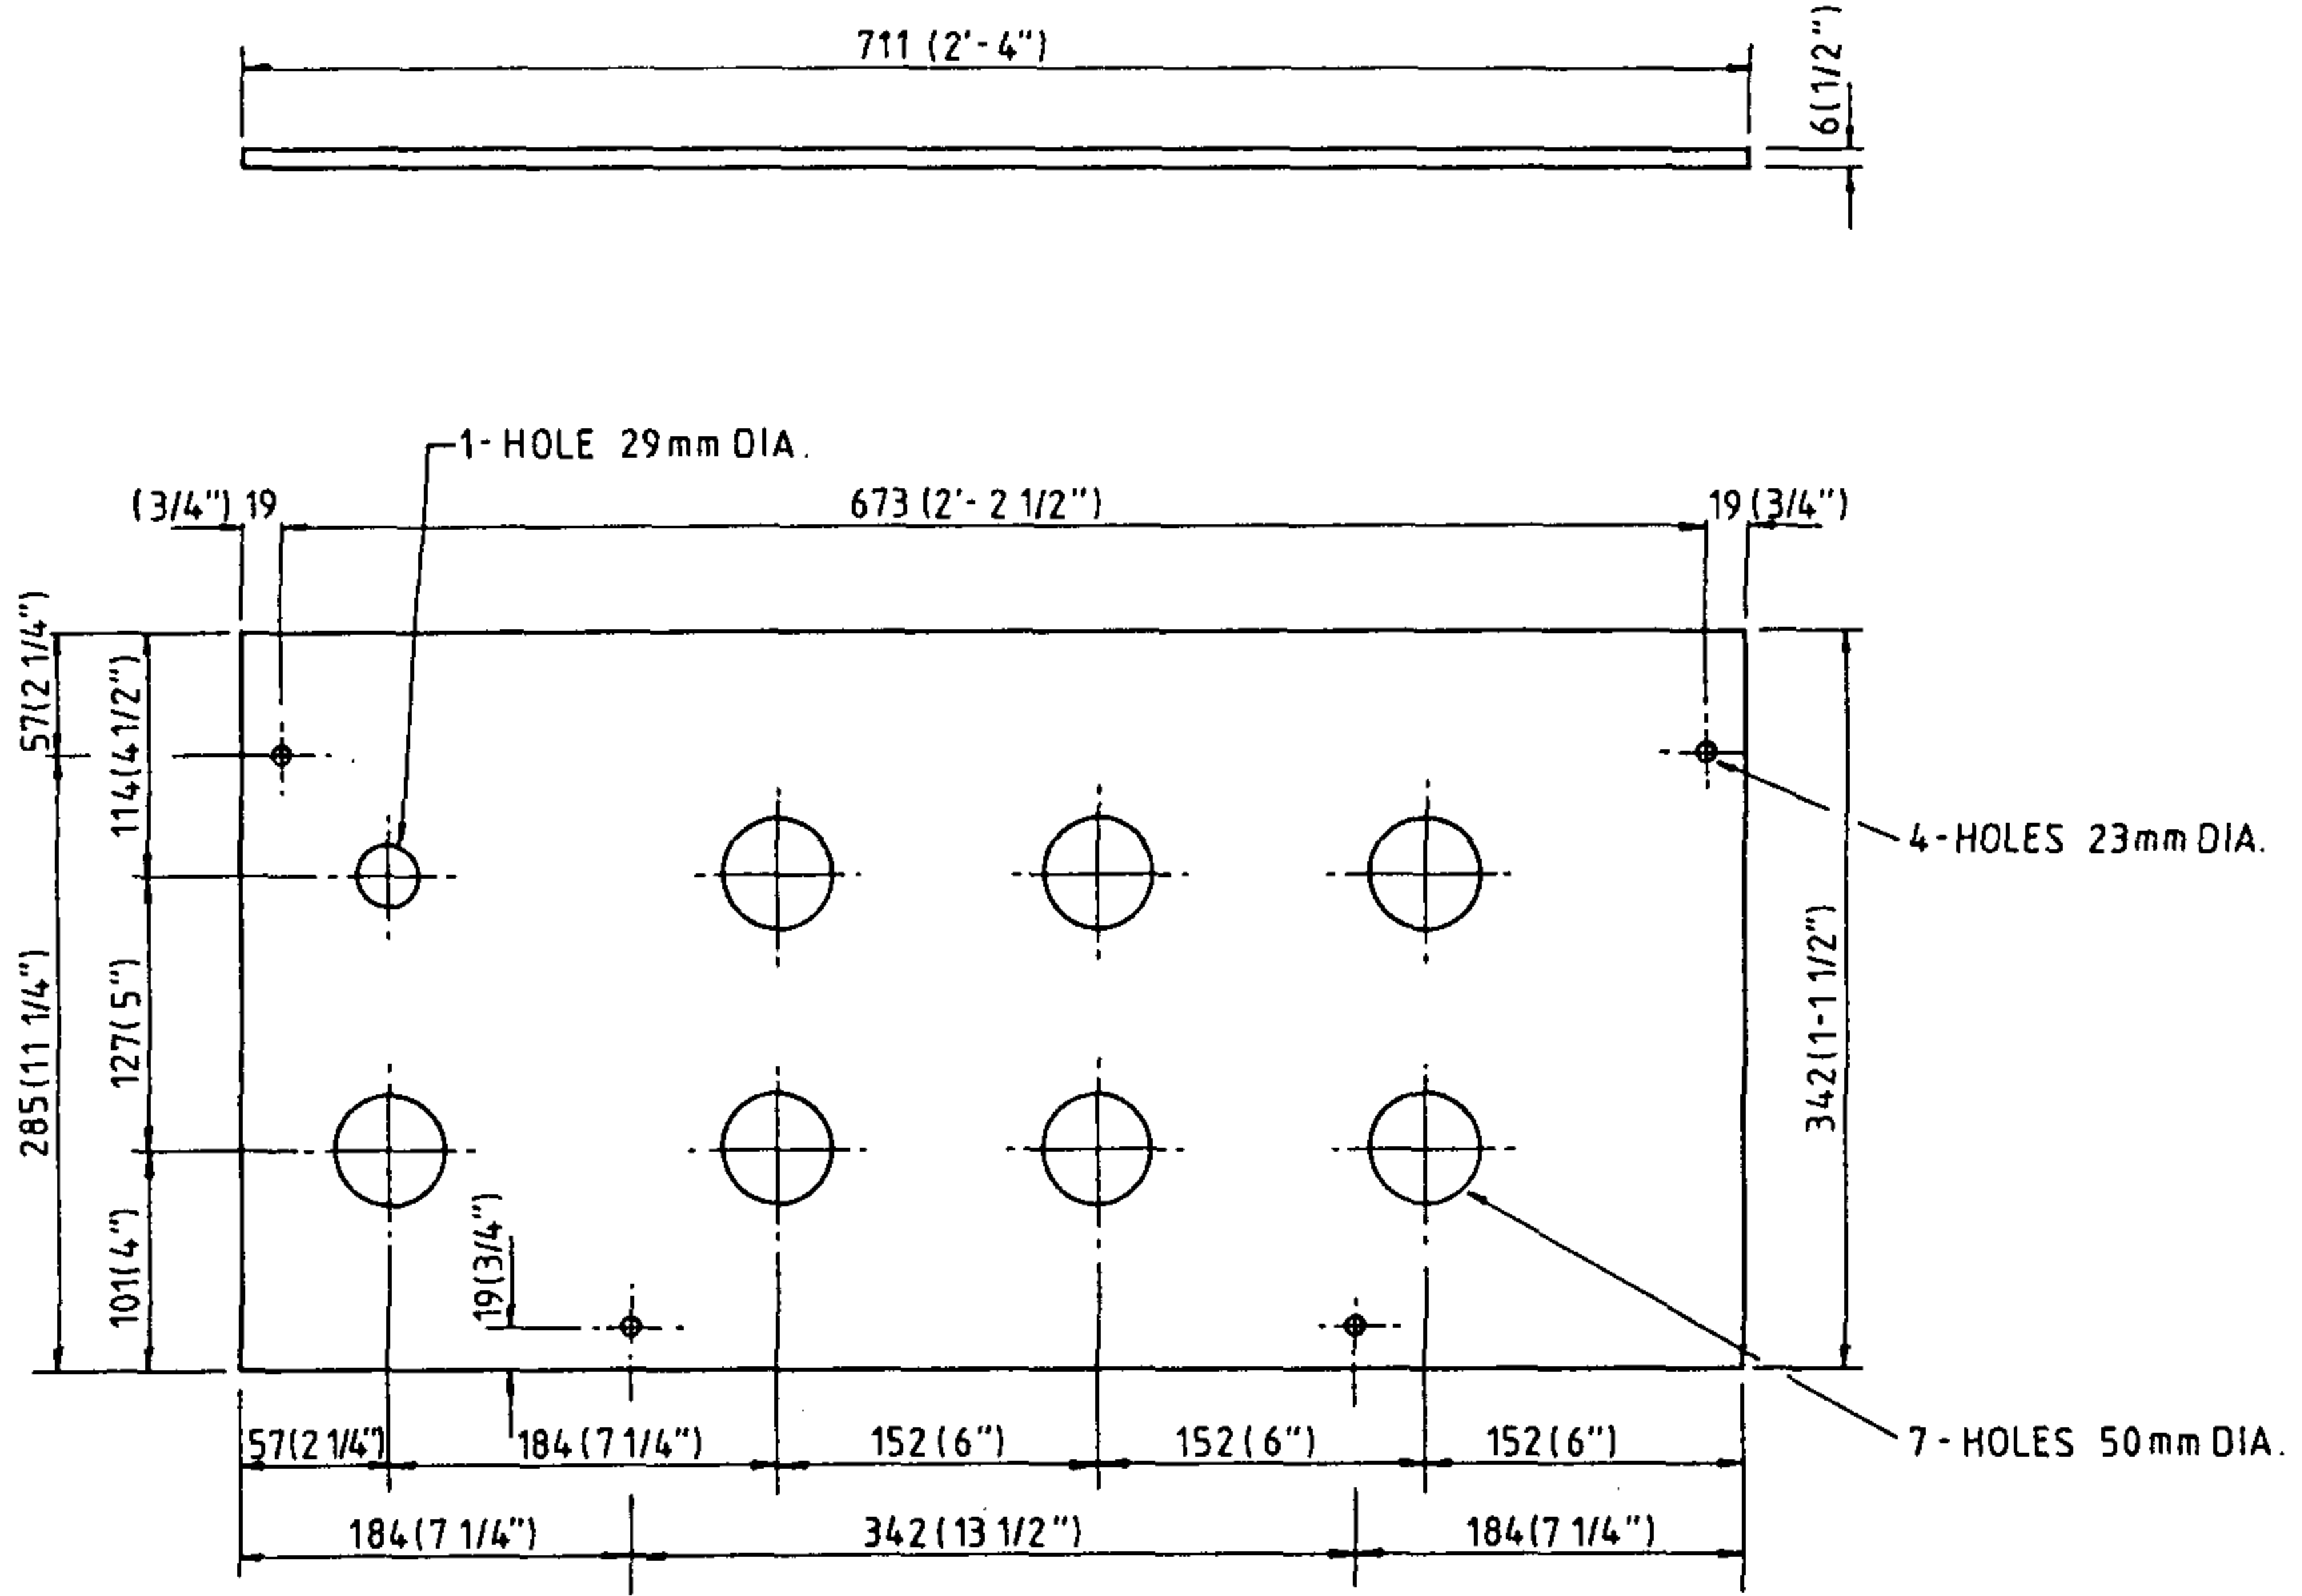

NOTE: MATERIAL - CANVAS BASED BAKELITE.  
PANEL CABLE EXIT C.F.S. UNIT.

EXIT PANEL

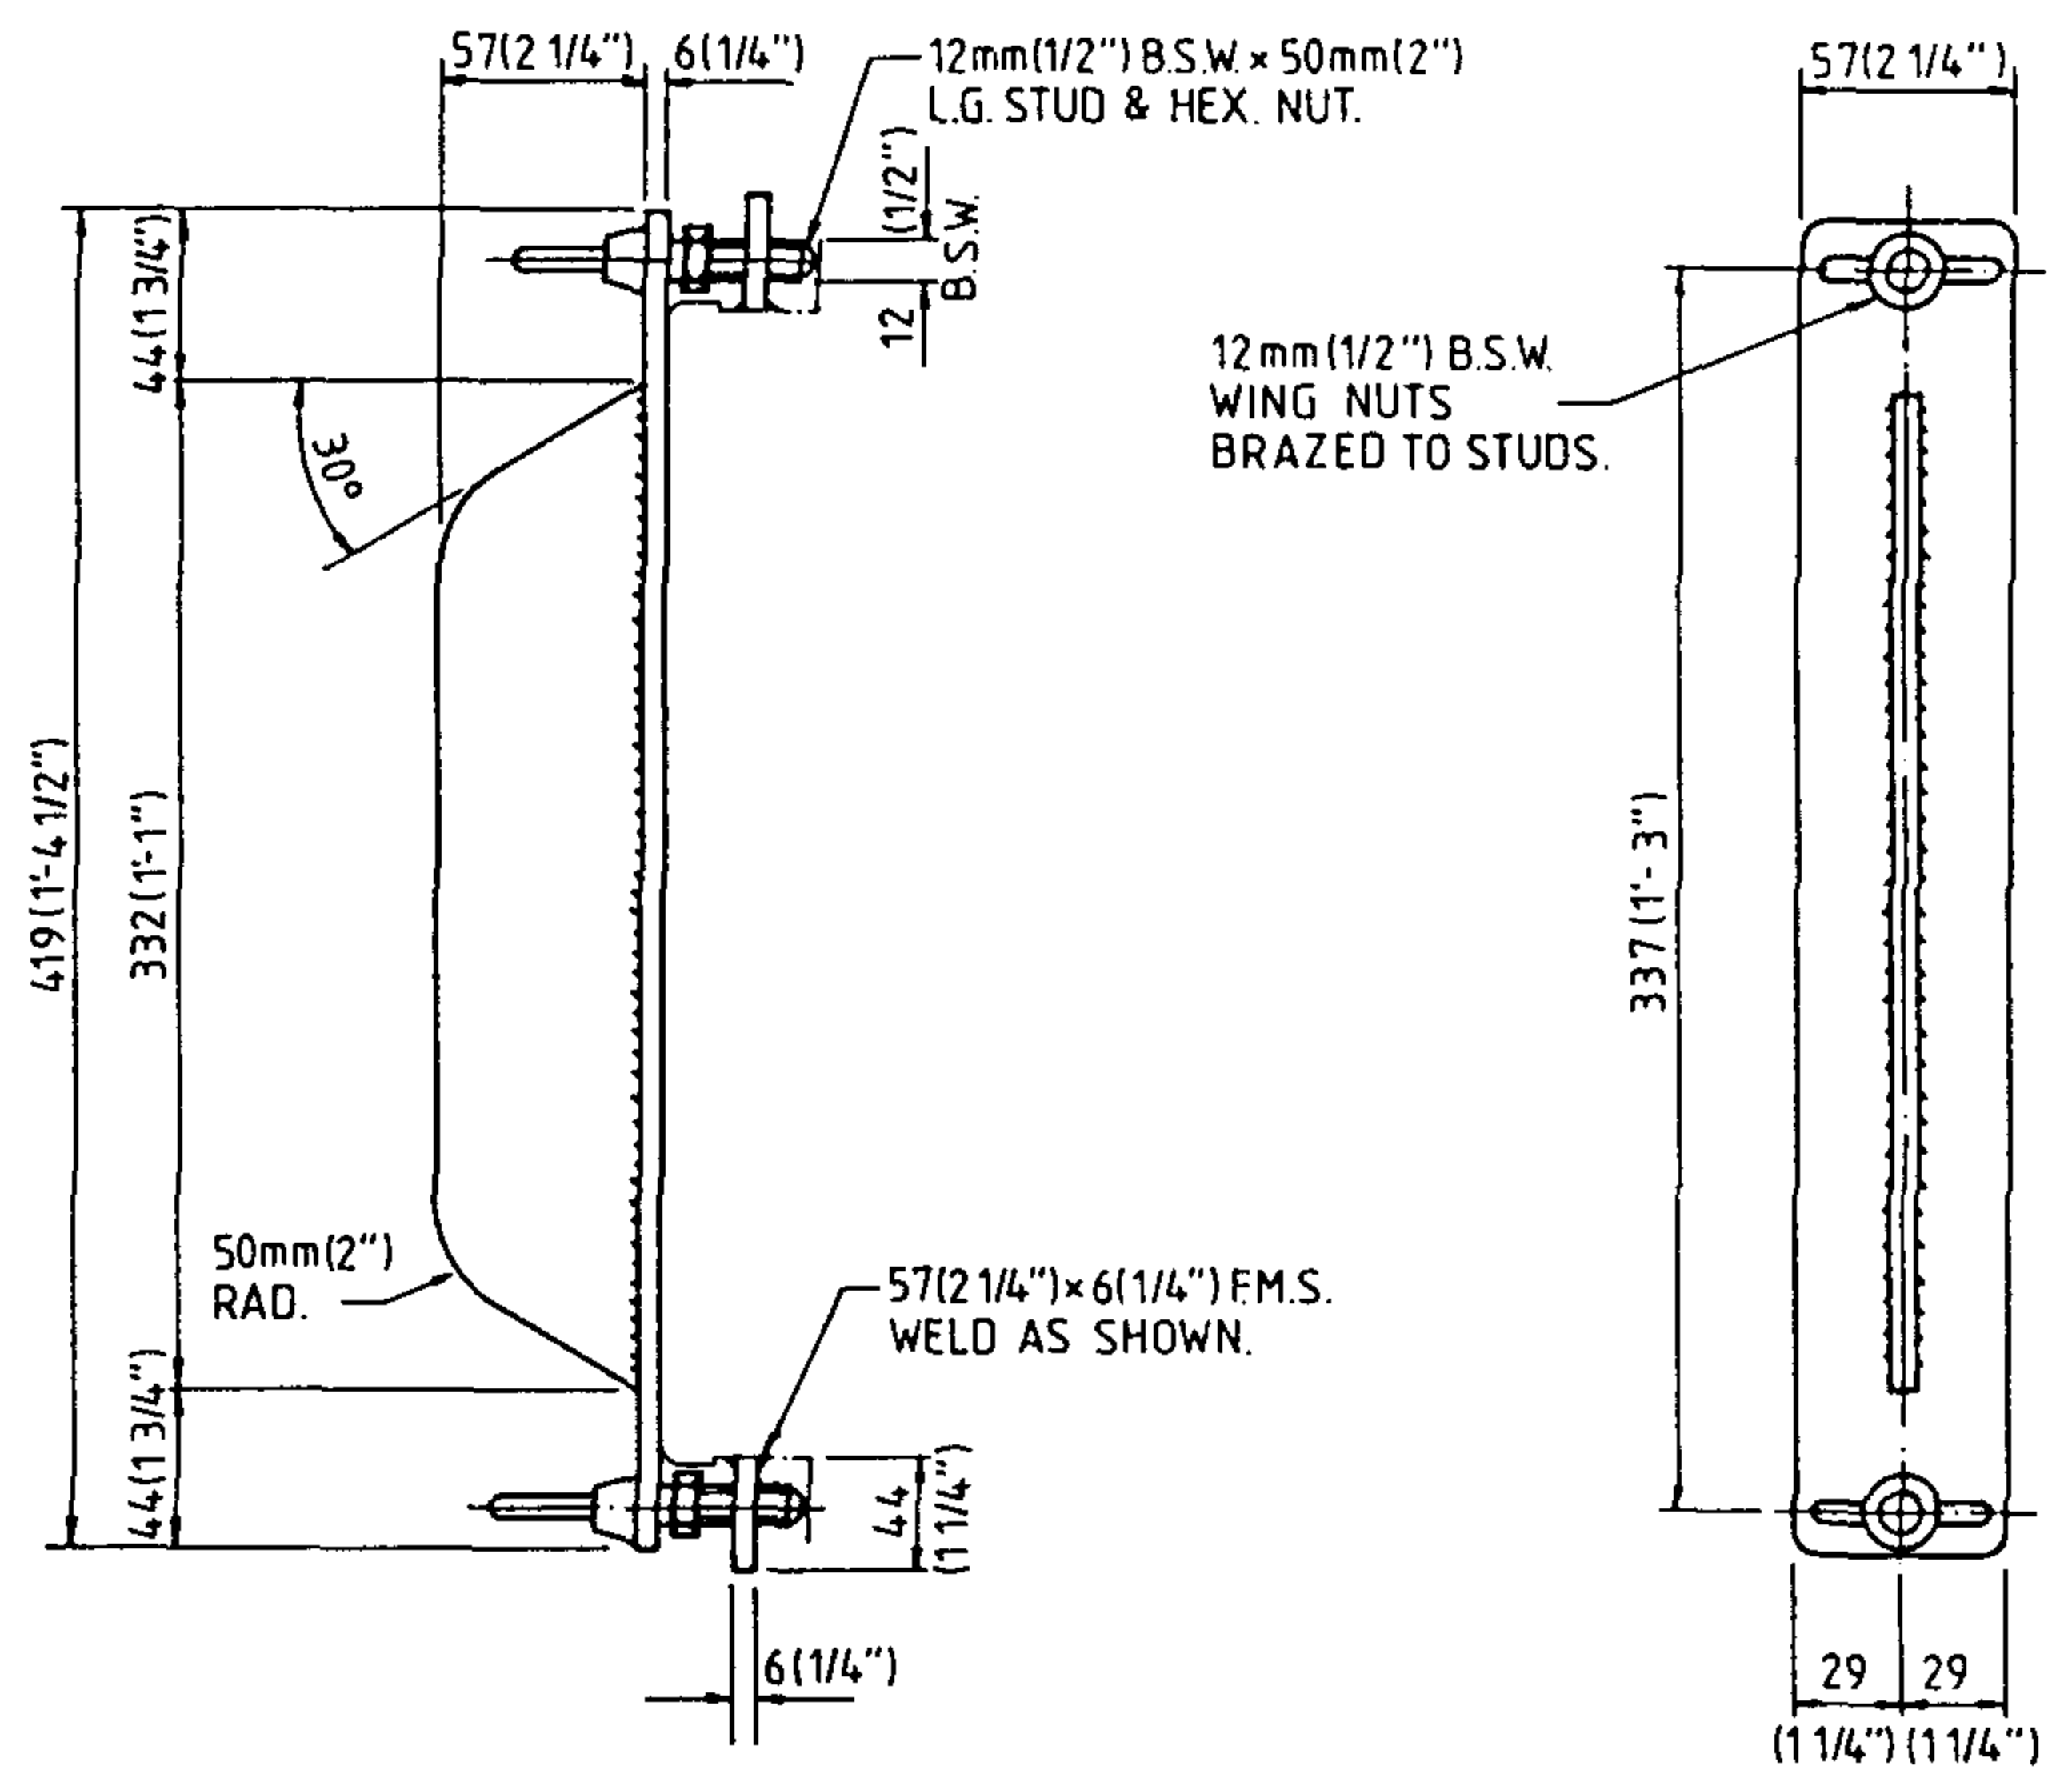

NOTE: MATERIAL - 6 (1/4") F.M.S.  
CLAMP DOOR SEALING C.F.S. UNIT.

DOOR CLAMP

					DES R. HAIGH	NT STANDARD DRAWING	
					DRN TRICARDO	TITLE FUSES AND SWITCHGEAR	
				CKD <i>[Signature]</i>	COMBINATION FUSE SWITCH		
				APPD <i>[Signature]</i>	EXIT PANEL AND DOOR CLAMP		
				ISSUED 4.2.86	FABRICATION DETAILS		
				DRAFTING STANDARD TO A.S. 1100	A3	DRAWING NUMBER	
				ALL DIM. IN m.m.	SCALE	S2-2-4-3	
					SHEET	3	
						AMUT	
No.	AMENDMENT	DATE	INIT				
3	TITLE AND Drg N° CHANGED	JUNE 88					
2	INDEX N° ALTERED	5/85	R.P.P.				
1	REDRAWN & REVISED	1.85	TR.				