


COLLECTORS ADJACENT TO HIGH DENSITY HOUSING

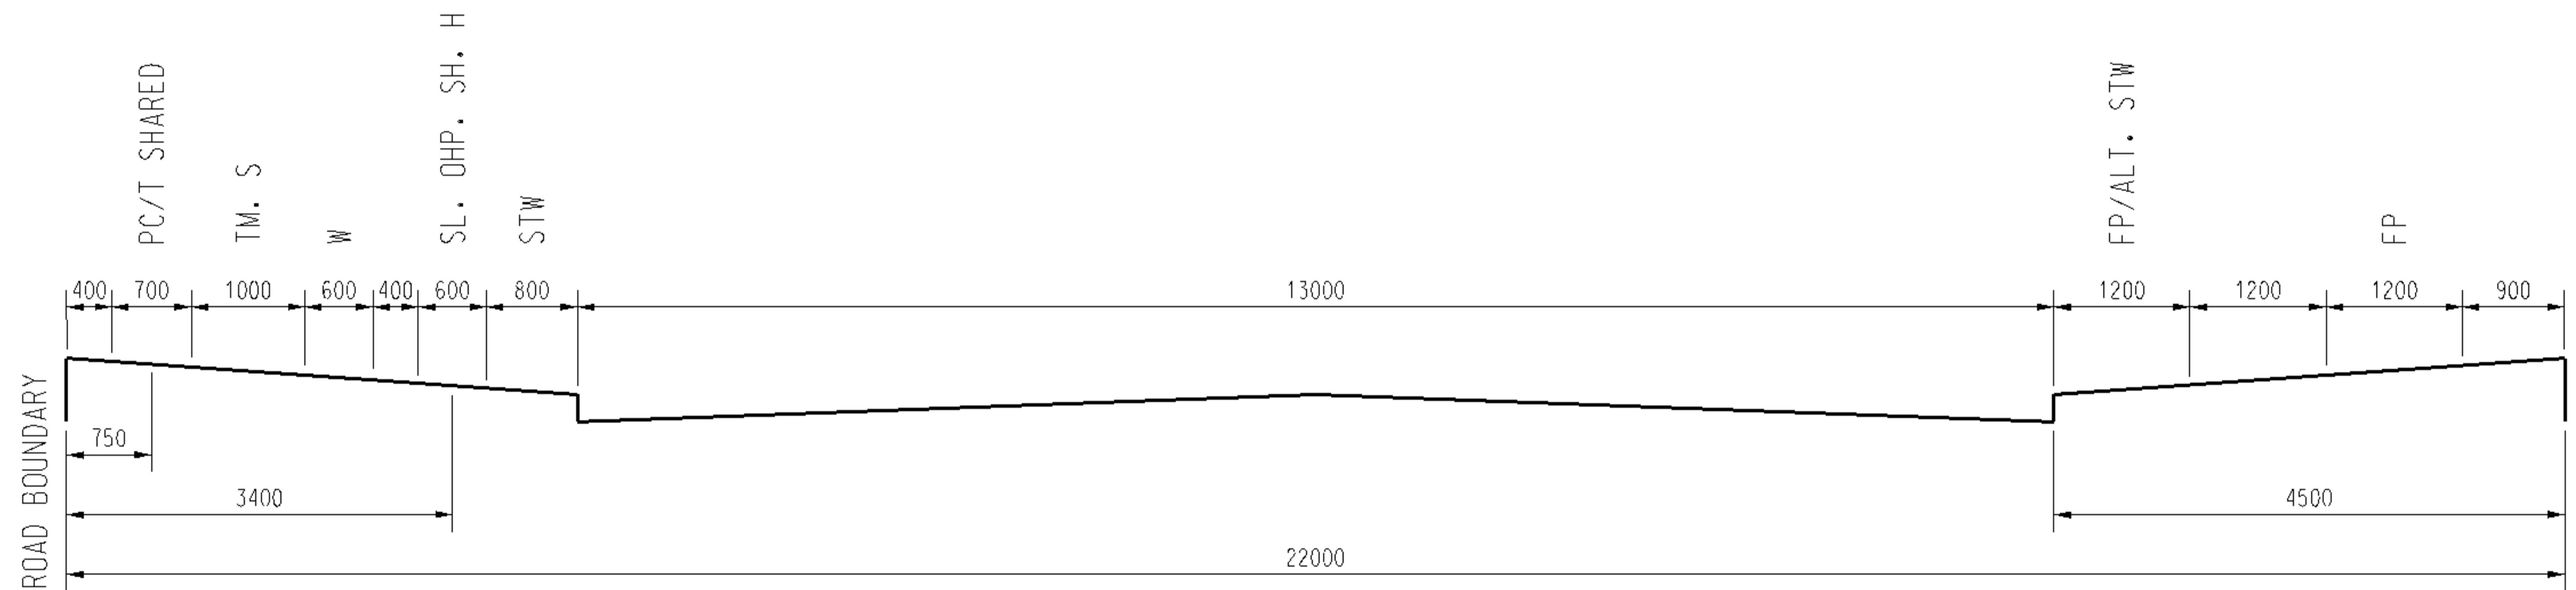

DISTRIBUTORS
(REFER NOTE 2)


LEGEND

- PC PAWA CABLE
- S SEWER
- W WATER
- SL STREETLIGHT
- FP/ALT. FOOTPATH ALTERNATIVE LOCATION
- FP FOOTPATH
- OHP OVERHEAD POLE
- STW STORMWATER
- SH SHRUB
- H HYDRANT
- T TELECOM
- TM TELECOM MAIN

NOTES:

1. REFER TO DRG S02-4-1-01 FOR APPLICATION NOTES.
2. THIS IS DCC DETAIL - TYPE 4 IS 2000mm NARROWER THAN DEPT LANDS TYPE 4. SAME SERVICE ALLOCATIONS.

NO	DESCRIPTION	DRN	DATE	CKD	APPD
1	AMENDED.	R.G.I.	FEB'00	M.W.B	T.D.
AMENDMENTS					

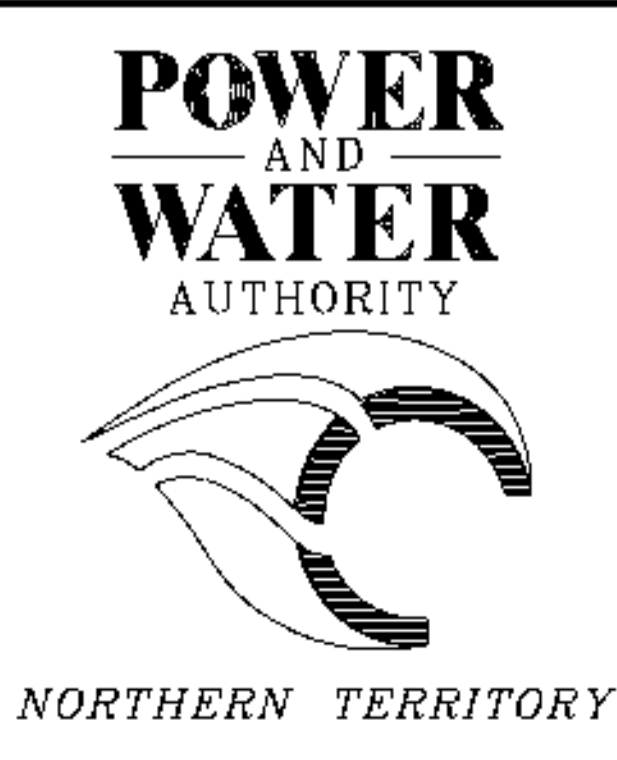

DES -	POWER STANDARD DRAWING	
DRN H.T.		
CKD T.GOULDIE	SERVICE ALLOCATIONS IN ROAD RESERVES DARWIN POST 1980	
APPD B.KENT		
SCALE MAR'90	A3	DRAWING NUMBER S02-4-1-04
ISSUED 1:75		
ALL DIM. IN mm	CAD PRODUCT - DO NOT AMEND MANUALLY	
DRAFTING STANDARD TO A.S.1100	AMDT	