


ROAD VERGE LESS THAN 10 METRES  
TOTAL ROAD RESERVE < 60 METRES


**NOTE**

BEFORE COMMENCING DESIGNS FOR USE OF ROAD VERGE GREATER THAN 10 METRES, CONFIRMATION TO BE SOUGHT FROM DEPT. OF TRANSPORT & WORKS (ROADS DIVISION) FOR CORRECT APPLICATION OF SERVICE ALLOCATION IN ROAD RESERVES.

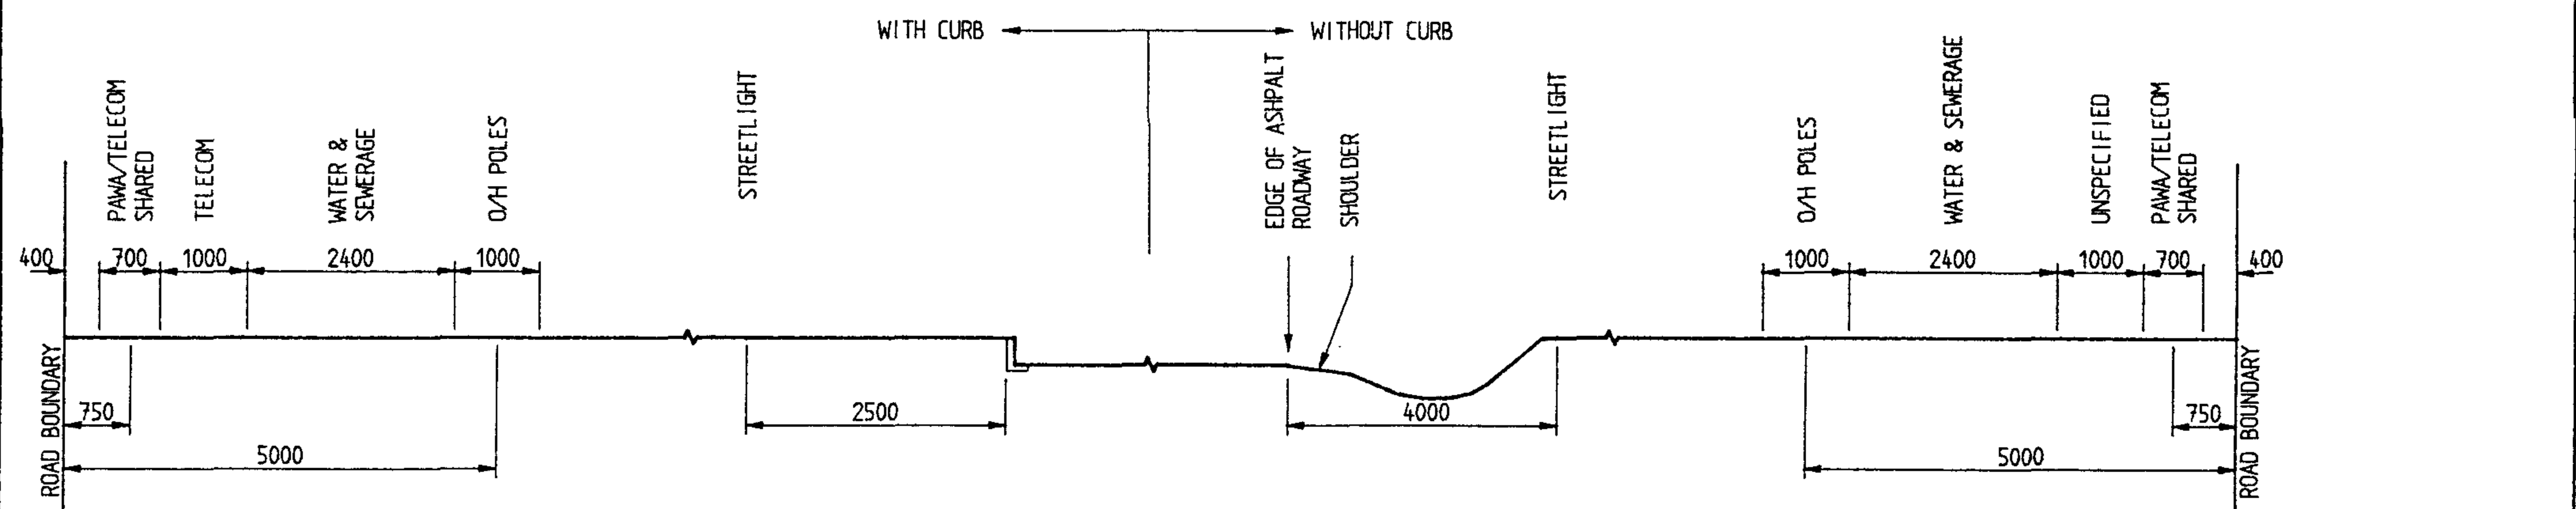

ROAD VERGE GREATER THAN 10 METRES  
TOTAL ROAD RESERVE > 60 METRES

NOTE: REFER TO DRG S2-4-1-1 FOR APPLICATION NOTES.

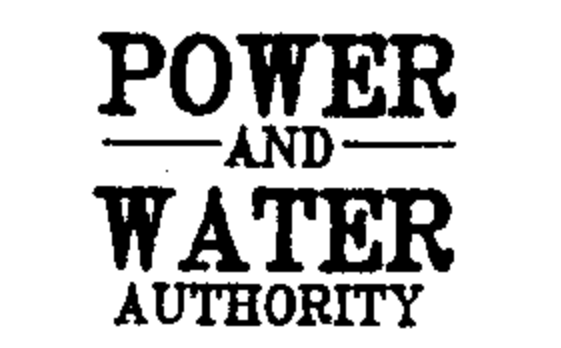No.	AMENDMENT	DRAWN	DATE	APPD	 NORTHERN TERRITORY	DES	—	N.T. STANDARD	
						DRN	HT	SERVICE ALLOCATIONS IN ROAD RESERVES	
						CKD	T. GOUDIE	RURAL & ARTERIAL ROADS	
						APPD	B KENT		
						SCALE	N.T.S.		
						ISSUED	MAR'90	A3	DRAWING NUMBER S2-4-1-14
						ALL DIM. IN mm			
						DRAFTING STANDARD TO AS 1100		CAD PRODUCT — DO NOT AMEND MANUALLY	AMDT