



3RD ANGLE — DO NOT SCALE — REPORT ANY ERRORS, OMISSIONS TO DRAFTING OFFICE

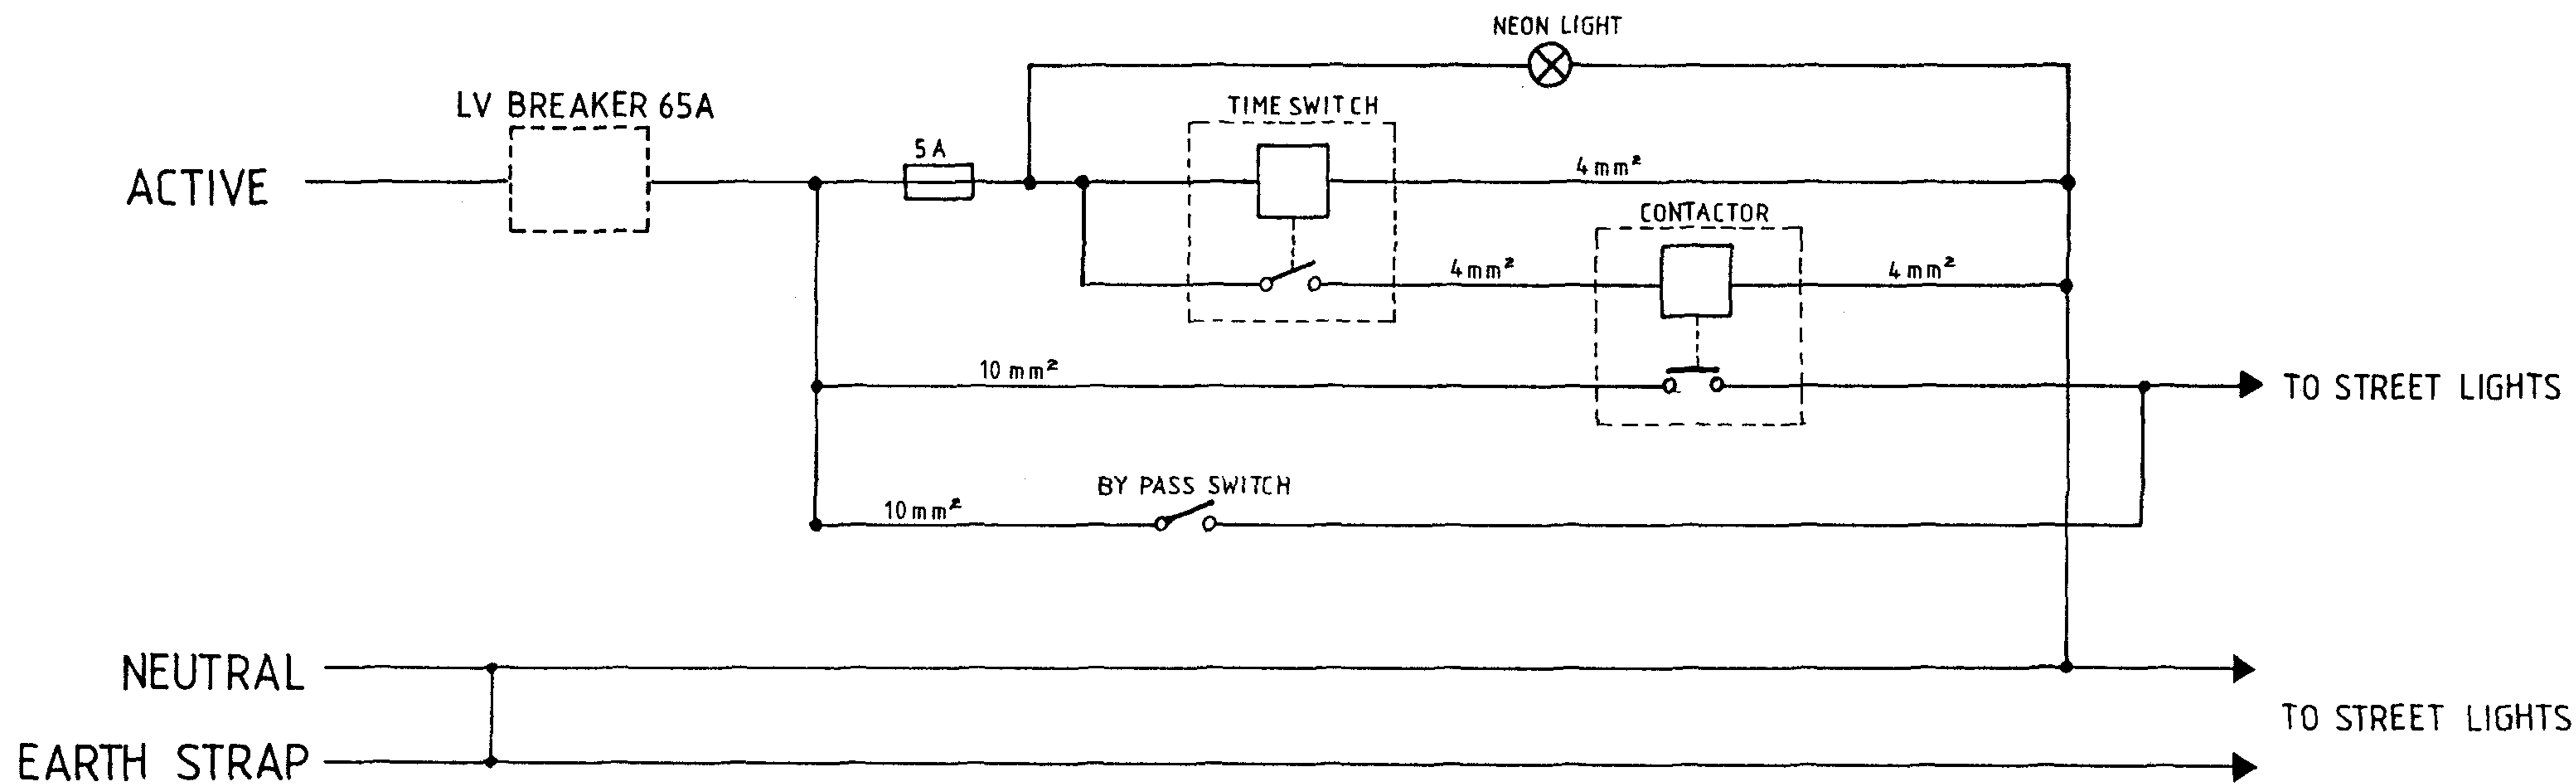

										DES J. Hossanen		NT STANDARD DRAWING	
										DRN TOM LO DMB.		TITLE CONTROL DATA	
										CKD J. Hossanen		LV BOX	
										APPD <i>Amich</i> 10/6		50 kVA 11 kV	
										ISSUED		SCHEMATIC DIAGRAM (1)	
										DRAWING STANDARD TO A.S. 1100		A3	
										ALL DIM. IN mm		DRAWING NUMBER S3-1-5-4	
										SCALE		SHEET 1	
												AMDT 3	
Nº	AMENDMENT DESCRIPTION	DATE	INIT.	APPD	Nº	AMENDMENT DESCRIPTION	DATE	INIT.	APPD				
3	DRG NUMBER CHANGED FROM S-211/25 TO VOLUME 3 S3-1-5-4	7-88	HT										
2	NEUTRAL & EARTH BONDED	2/85	LAP										
1	GENERAL REVISION	1/85	T.R.										